



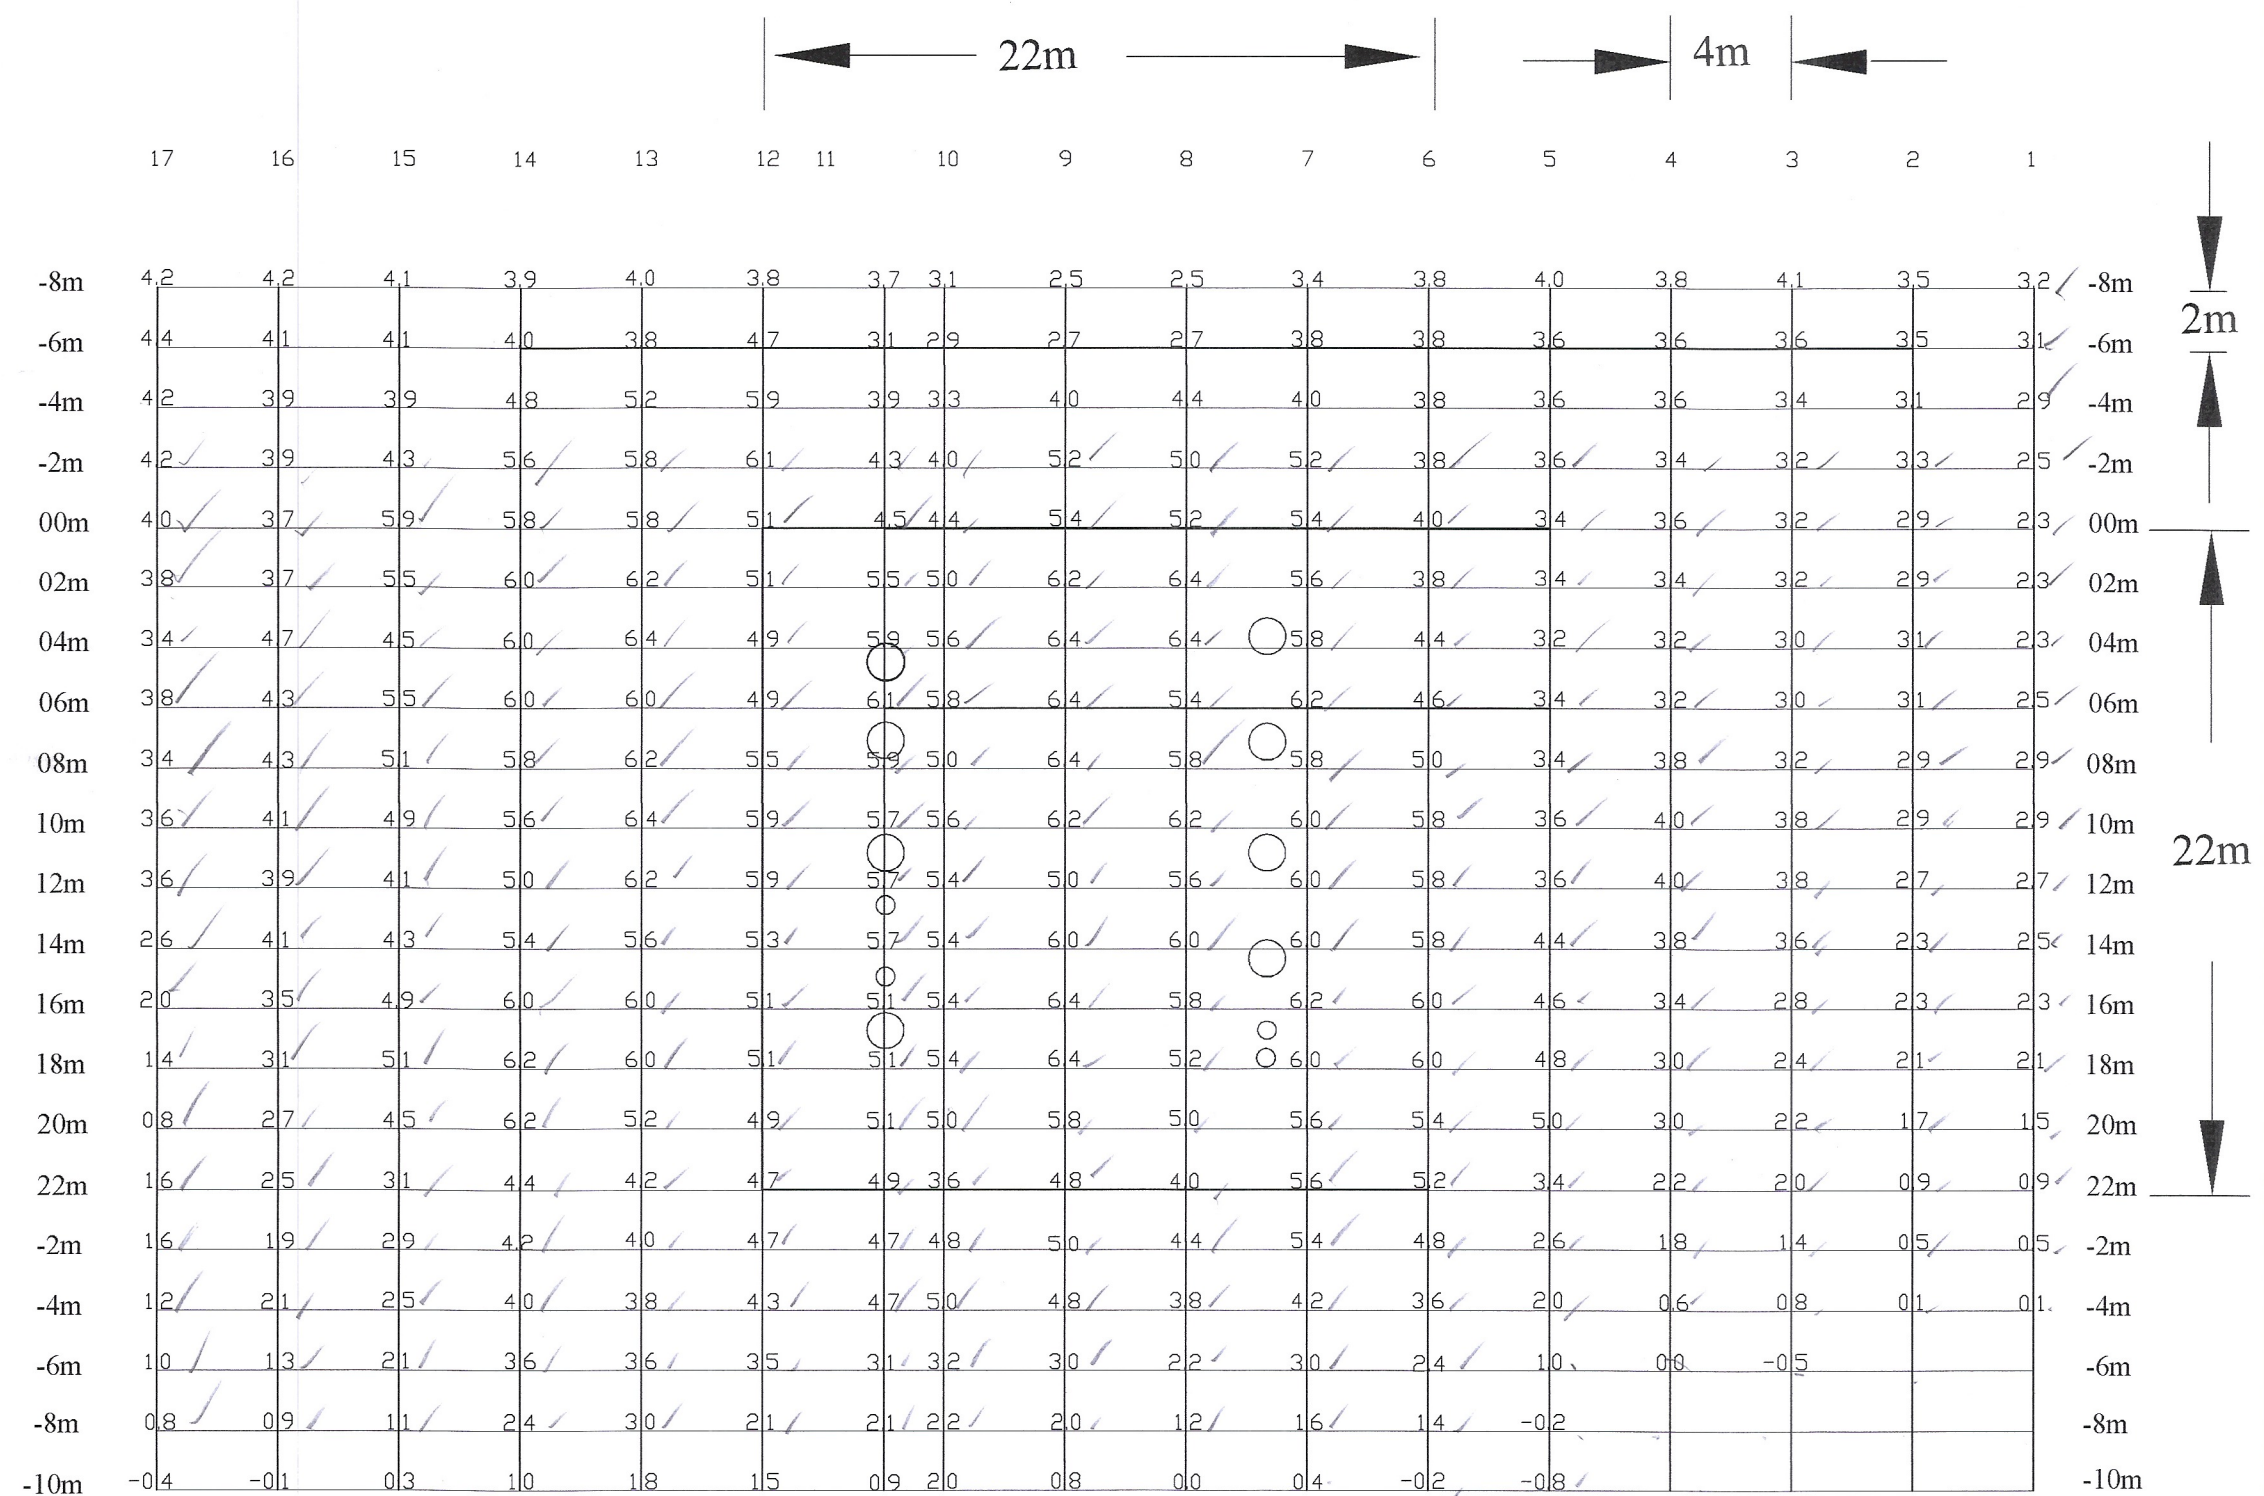

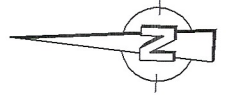

PUMP HOUSE NO.I

PROJECT

POST SURVEY
FOR POST MONSOON MAINTENANCE DREDGING
AT NEW MANGALORE PORT AUTHORITY
FOR THE YEAR 2023-24

MAP SHOWING BATHYMETRY AT PUMP HOUSE NO - 1

HORIZONTAL SCALE: 1 : 250
HORIZONTAL DATUM: WGS - 84
PROJECTION: UTM (ZONE 43 N)

Soundings are in meters and decimeters reduced to chart datum using observed tide at NMPA.

ROWING BOAT		LEAD LINE SURVEY DATES		PROJECT REFERENCE	
JEEVAN		23rd, 24th & 27th APRIL 2024		NMPA 2023-24	
Rev. No:	Date:	Description:	Surveying Contractor	Dredging Contractor	Approved By
		POST SURVEY	GEOMARINE DYNAMICS(P) PVT. LTD.	DCI LIMITED	GMPL NMPA
		PH NO-01	AMIT SUREL	N MURUGESAN	VIGNESH P MARINE SURVEYOR
Drawing File No:		Drawing No:		Chart:	Encl: Rev.
PH I-240427		PH I-240427		1 OF 1	1 OF 1 Nil

CLIENT

NEW MANGALORE PORT AUTHORITY

PANAMBUR, MANGALORE

DREDGING CONTRACTOR

DREDGING CORPORATION OF INDIA LIMITED

DREDGE HOUSE, SEETHAMMAHARA

VISAKHAPATNAM-530001

THIRD PARTY AGENCY

GEO SERVICES MARITIME PVT LTD

1301-1310, 13th FLOOR, ZION, SECTOR-10, KHARGAR

NAVI MUMBAI, INDIA - 410 210

SURVEY CONTRACTOR

GEOMARINE DYNAMICS PVT.LTD

#401 BUSINESS BAY BESIDE 4 POINT SHERTON

VISAKHAPATNAM, ANDHRAPRADESH 530003