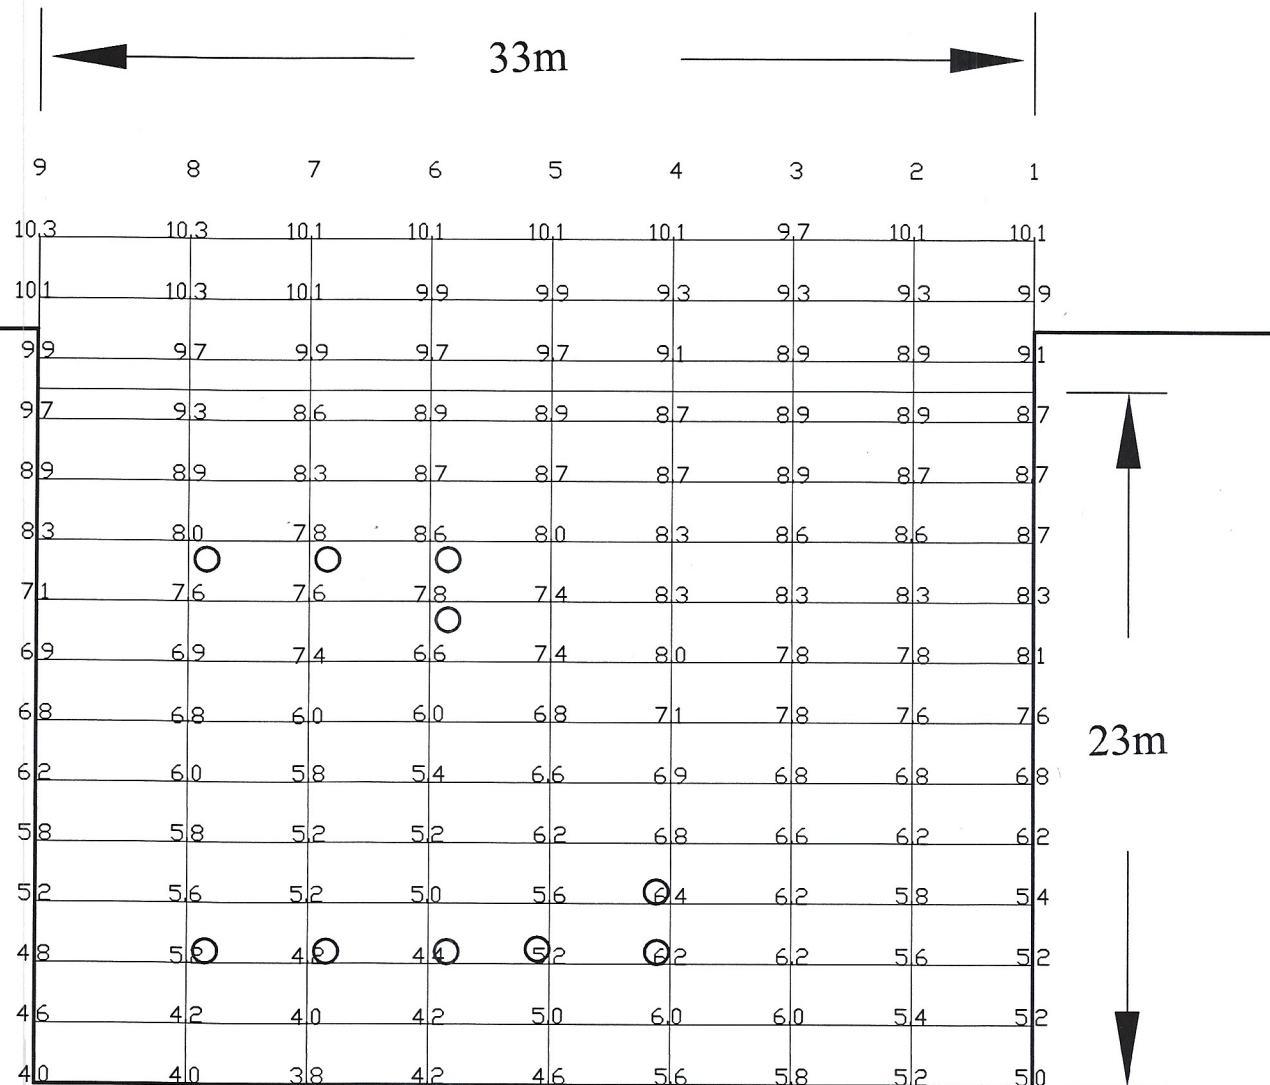


PUMP HOUSE NO.2

PROJECT

POST SURVEY
FOR POST MONSOON MAINTENANCE DREDGING
AT NEW MANGALORE PORT AUTHORITY
FOR THE YEAR 2023-24

MAP SHOWING BATHYMETRY AT PUMP HOUSE NO - 2

HORIZONTAL SCALE: 1 : 250
HORIZONTAL DATUM: WGS - 84
PROJECTION: UTM (ZONE 43 N)

Soundings are in meters and decimeters reduced to chart datum using observed tide at NMPA.

ROWING BOAT		LEAD LINE SURVEY DATE		PROJECT REFERENCE	
JEEVAN		28th APRIL 2024		NMPA 2023-24	
Rev. No:	Date:	Description:	Surveying Contractor	Dredging Contractor	Approved By
		POST SURVEY	GEOMARINE DYNAMICS(I) PVT. LTD	DCI LIMITED	GMPL
		PH NO-02	AMIT JUREL	N. MURUGESAN	NMPA
Drawing File No:		Drawing No:		Chart:	Encl: Rev:
PH II-240428		PH II-240428		1 OF 1	1 OF 1 Nil

CLIENT

NEW MANGALORE PORT AUTHORITY
PANAMBUR, MANGALORE

DREDGING CONTRACTOR

DREDGING CORPORATION OF INDIA LIMITED
DREDGE HOUSE, SEETHAMMADHARA
VISAKHAPATNAM-530001

THIRD PART AGENCY

GEO SERVICES MARITIME PVT LTD
1301-1310, 13th FLOOR, ZION, SECTOR-10, KHARGAR
NAVI MUMBAI, INDIA - 410 210

SURVEY CONTRACTOR

GEOMARINE DYNAMICS PVT.LTD
#401 BUSINESS BAY BESIDE 4 POINT SHERTON
VISAKHAPATNAM, ANDHRAPRADESH 530003