


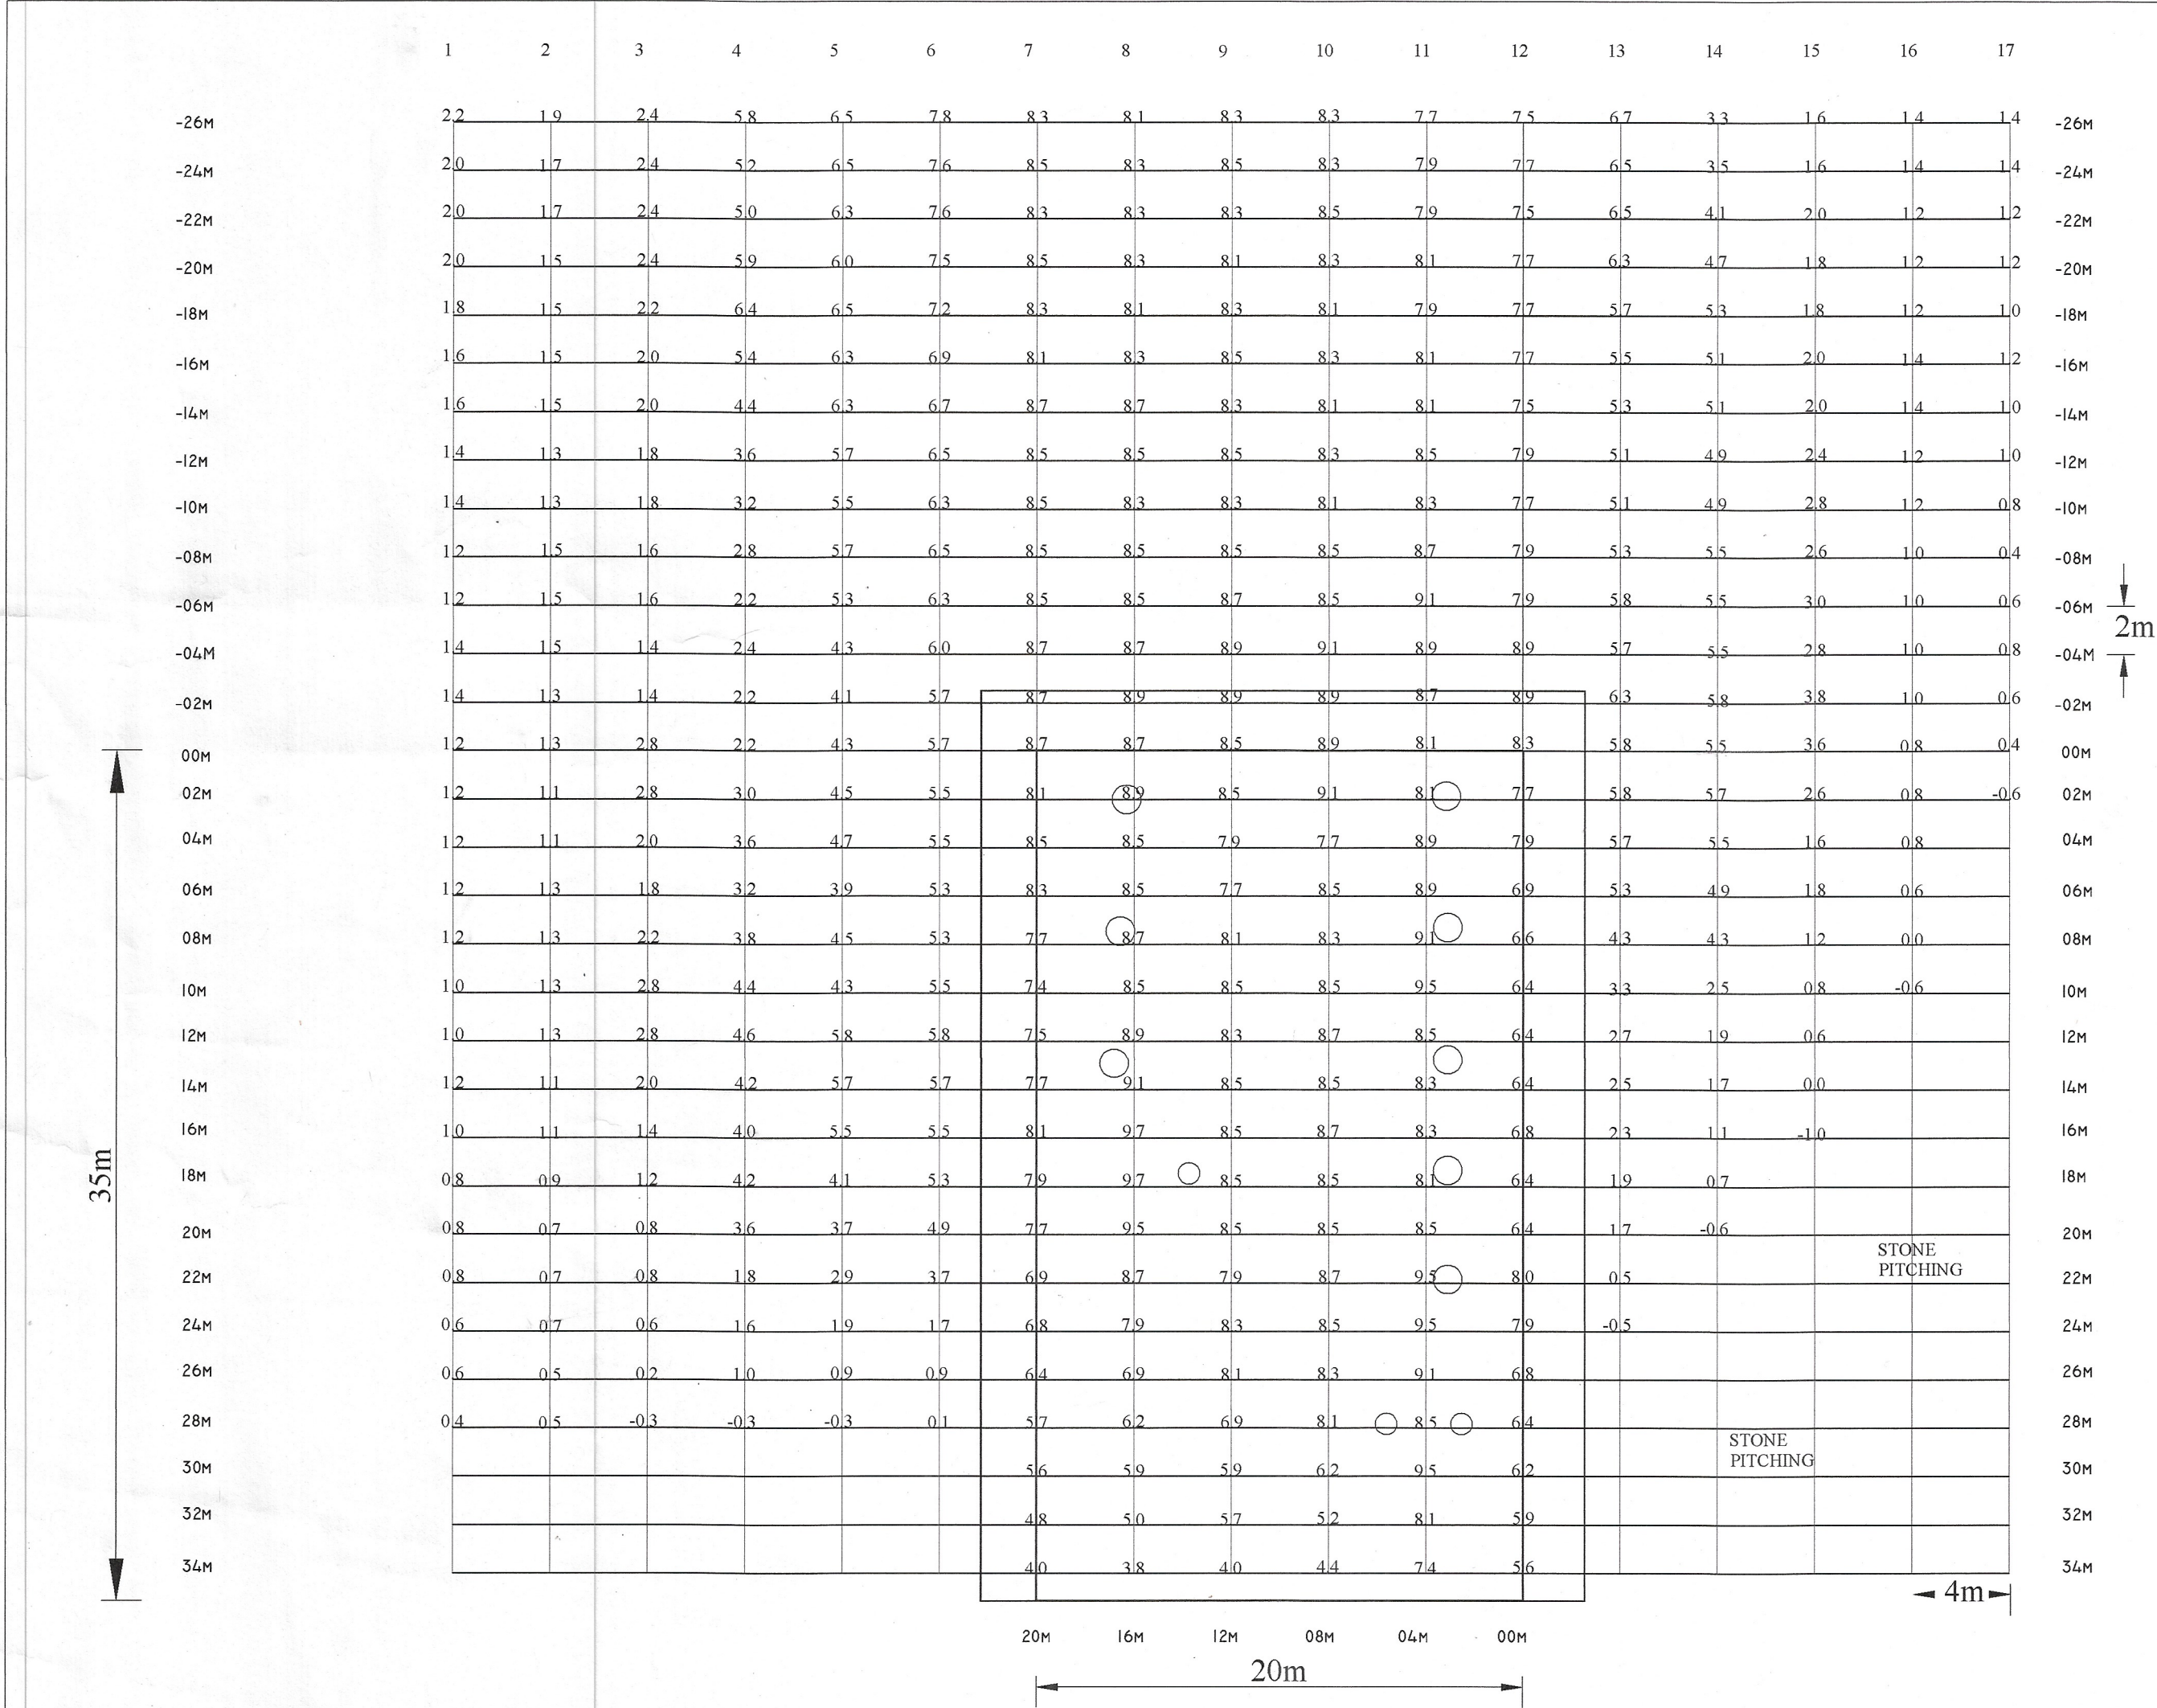

PUMP HOUSE NO.3

PROJECT						POST SURVEY FOR POST MONSOON MAINTENANCE DREDGING AT NEW MANGALORE PORT AUTHORITY FOR THE YEAR 2023-24					
MAP SHOWING BATHYMETRY AT PUMP HOUSE NO - 3											
HORIZONTAL SCALE: 1 : 250 HORIZONTAL DATUM: WGS - 84 PROJECTION: UTM (ZONE 43 N) Soundings are in meters and decimeters reduced to chart datum using observed tide at NMPA.											
ROWING BOAT JEEVAN		LEAD LINE SURVEY DATES 20th & 21st APRIL 2024				PROJECT REFERENCE NMPA 2023-24					
Rev. No:	Date:	Description:	Surveying Contractor	Dredging Contractor	Approved By						
		POST SURVEY	GEOMARINE DYNAMICS(I) PVT. LTD	DCI LIMITED	GMPL	NMPA					
		PH NO-03	AMT JUREL	N. MURUGESAN	VIGNESH P	MARINE SURVEYOR					
Drawing File No: PH III-240421		Drawing No: PH III-270421		Chart: 1 OF 1	Encl: 1 OF 1	Rev: Nil					
CLIENT NEW MANGALORE PORT AUTHORITY PANAMBUR,MANGALORE											
DREDGING CONTRACTOR DREDGING CORPORATION OF INDIA LIMITED DREDGE HOUSE, SEETHAMMADHARA VISAKHAPATNAM-530001											
THIRD PART AGENCY GEO SERVICES MARITIME PVT LTD 1301-1310, 13th FLOOR, ZION, SECTOR-10, KHARGAR NAVI MUMBAI, INDIA - 410 210											
SURVEY CONTRACTOR GEOMARINE DYNAMICS PVT.LTD #401 BUSINESS BAY BESIDE 4 POINT SHERTON VISAKHAPATNAM, ANDHRAPRADESH 530003											