


BATHYMETRY CHART

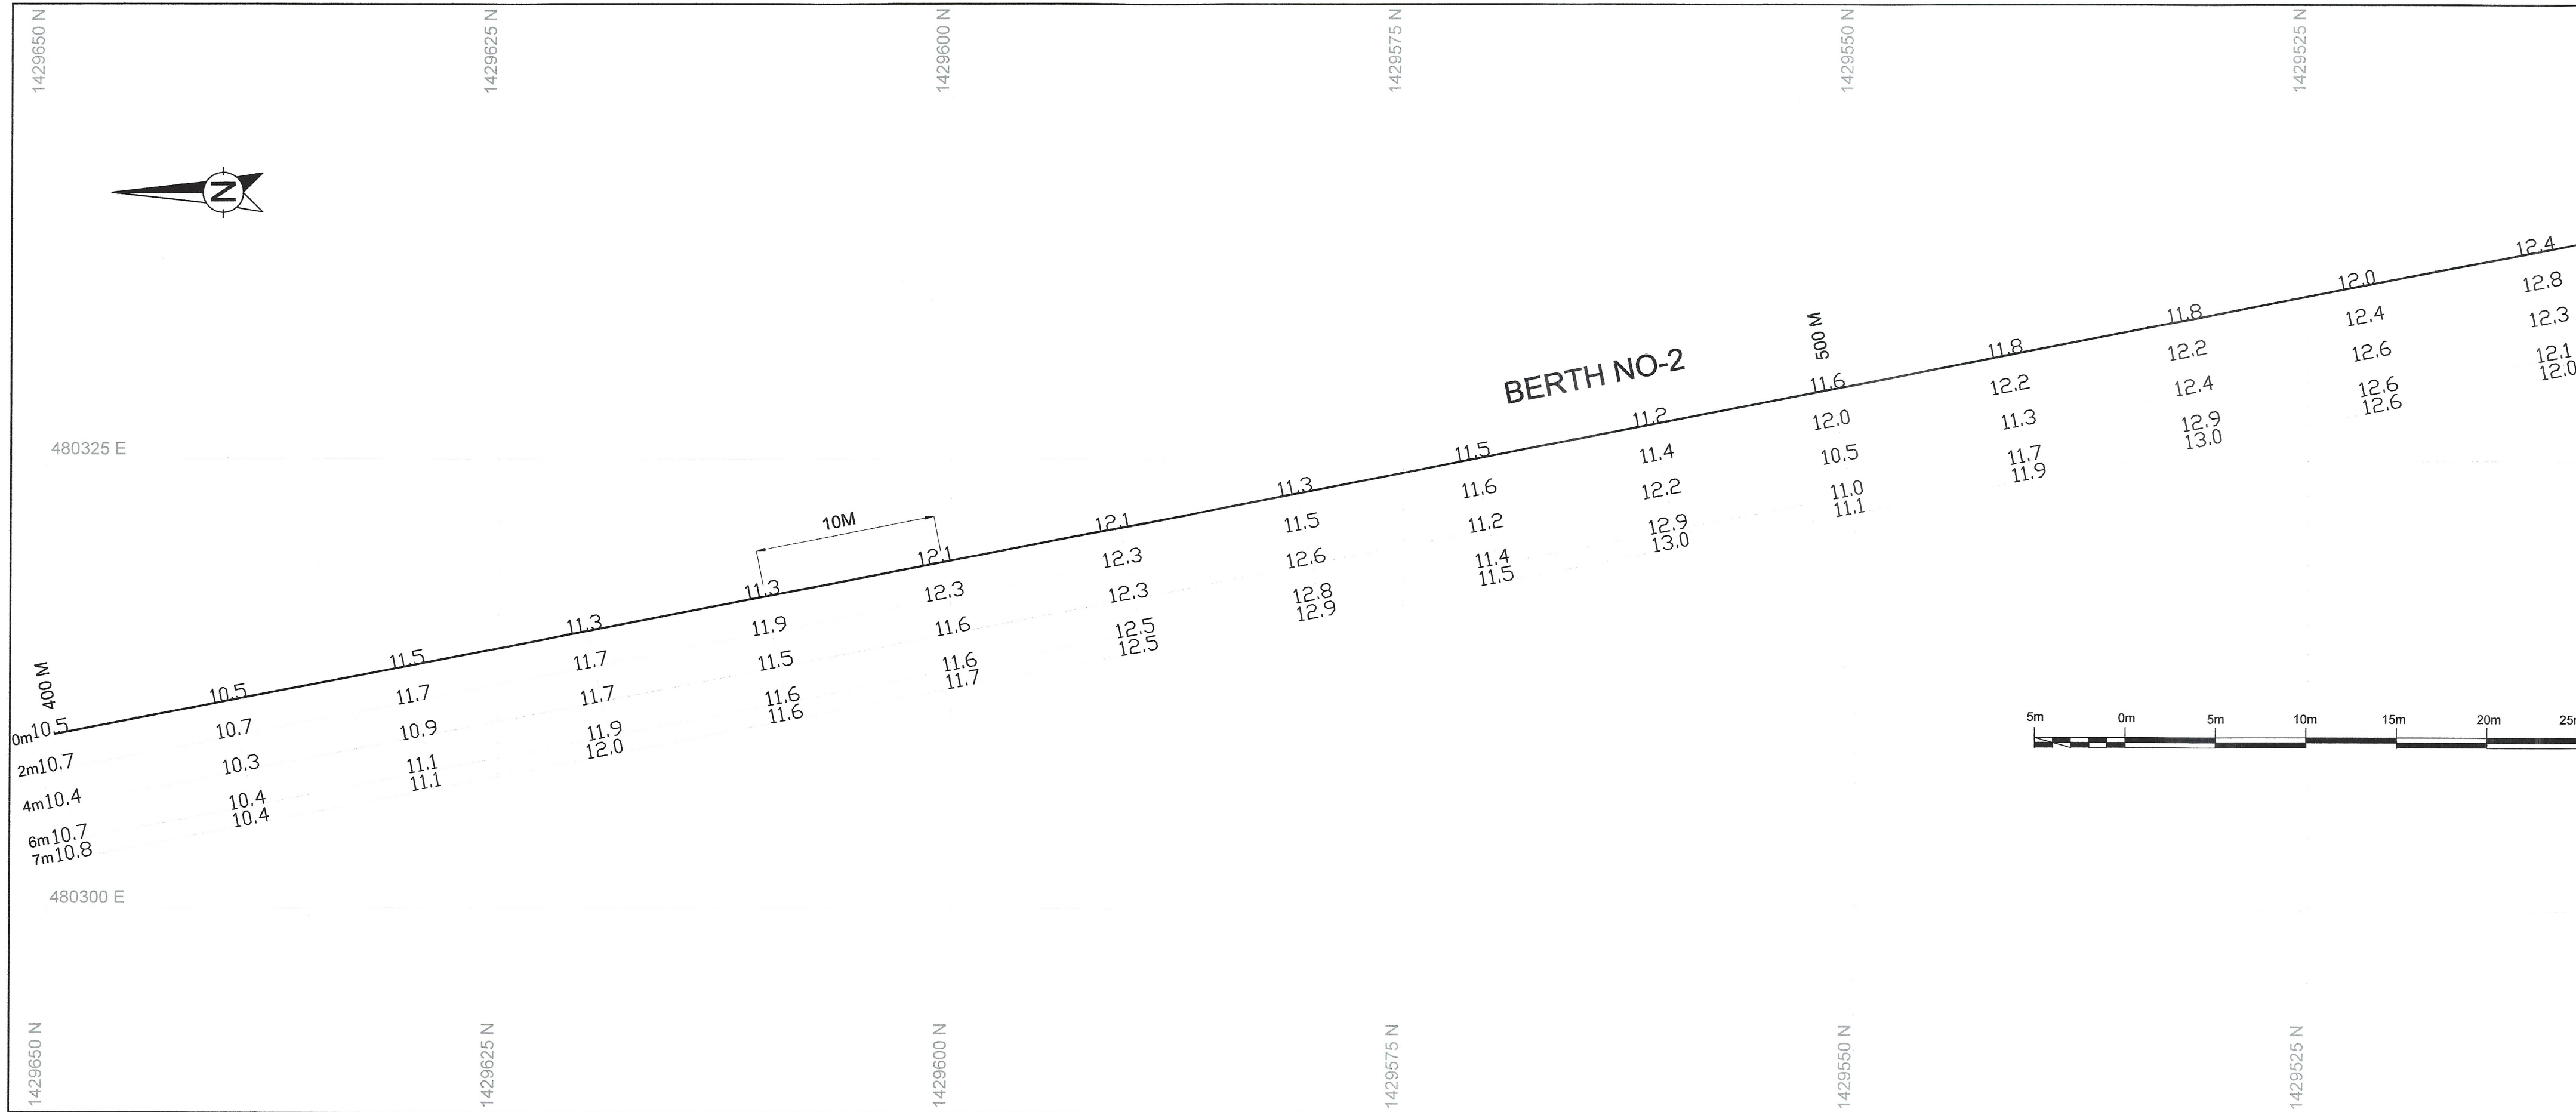

**POST SURVEY
FOR POST MONSOON MAINTENANCE DREDGING
AT NEW MANGALORE PORT
FOR THE YEAR 2022-23**

**MAP SHOWING BATHYMETRY AT
BERTH-2**

SCALE: 1 : 250
 DATUM: WGS - 84
 PROJECTION: UTM (ZONE 43 N)

Soundings are in meters and decimeters reduced to Chart Datum using SOI ATG tide at NMPA.
 Cross sections profiles (10mX2m) extracted from 1x1 mtr grid MBES bathymetry.
 Lead line taken on 17.03.2023 are incorporated at berth face (at 0.0m & 2.0m)

VESSEL		SURVEY DATES		PROJECT REFERENCE	
JAI MATHA III		18th MAR 2023		NMPA 2022-23	
Rev. No.	Date:	Description:	Surveying Contractor	Dredging Contractor	Approved By
		POST SURVEY	GEOSTAR SURVEYS INDIA PVT. LTD.	DCI LIMITED	3rd Party Surveyor
		BERTH-2	GOVIND PREMAN	PALLI SANYAM	Client
					FSINPVT
					NMPA
					JUGAL KISHORE
					MARINE SURVEYOR
Drawing File No:		Drawing No:		Chart:	Encl:
BII-230318		BII-230318		1 of 1	1 of 1

NEW MANGALORE PORT AUTHORITY
 PANAMBUR, MANGALORE

DREDGING CONTRACTOR
DREDGING CORPORATION OF INDIA LIMITED
 DREDGE HOUSE, SEETHAMMADHARA
 VISAKHAPATNAM-530001

SURVEY CONTRACTOR
GEOSTAR SURVEYS INDIA PVT. LTD
 GEOSTAR SADAN, PLOT NO 46, SECTOR-19C
 VASHI, NAVI MUMBAI - 400703