


BATHYMETRY CHART

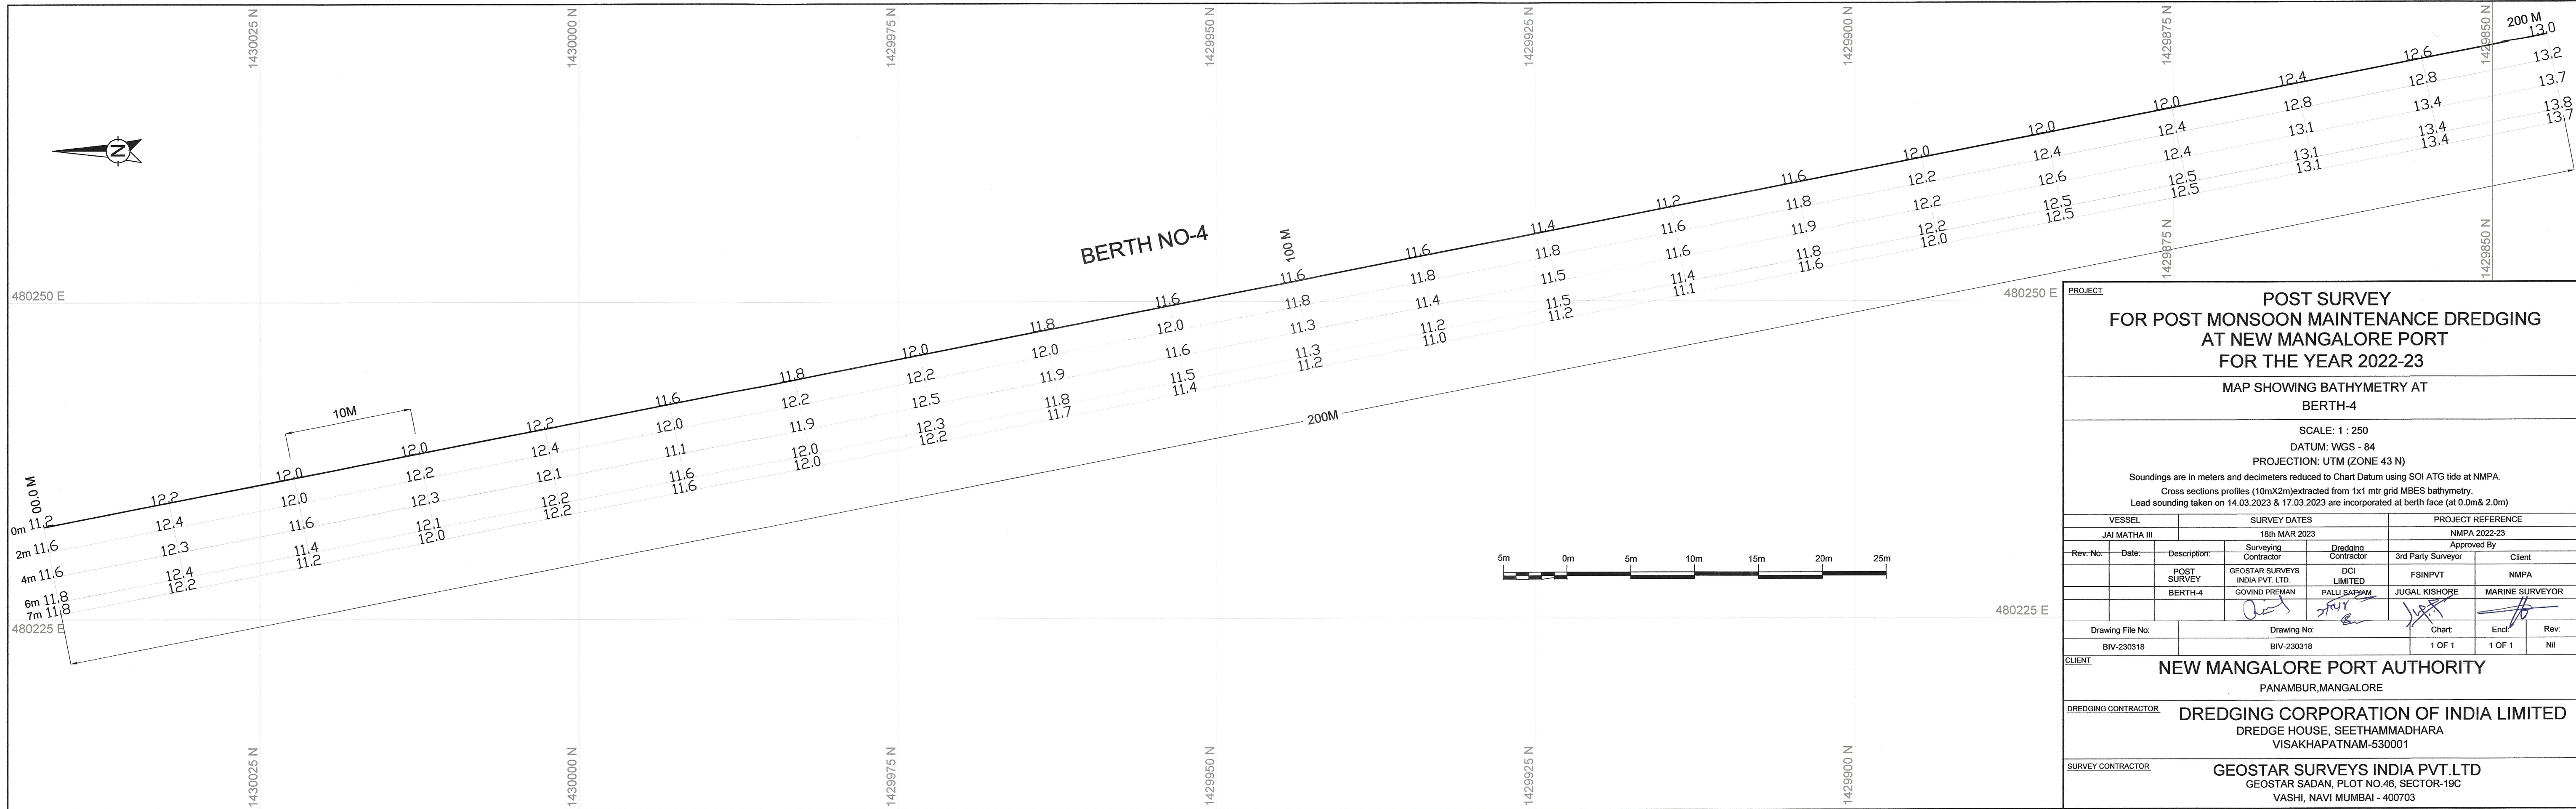

POST SURVEY FOR POST MONSOON MAINTENANCE DREDGING AT NEW MANGALORE PORT FOR THE YEAR 2022-23					
MAP SHOWING BATHYMETRY AT BERTH-4					
SCALE: 1 : 250 DATUM: WGS - 84 PROJECTION: UTM (ZONE 43 N) Soundings are in meters and decimeters reduced to Chart Datum using SOI ATG tide at NMPA. Cross sections profiles (10mX2m) extracted from 1x1 mtr grid MBES bathymetry. Lead sounding taken on 14.03.2023 & 17.03.2023 are incorporated at berth face (at 0.0m & 2.0m)					
VESSEL		SURVEY DATES		PROJECT REFERENCE	
JAI MATHA III		18th MAR 2023		NMPA 2022-23	
Rev: No.	Date:	Description:	Surveying Contractor	Dredging Contractor	3rd Party Surveyor
		POST SURVEY	GOESTAR SURVEYS INDIA PVT. LTD.	DCI LIMITED	FSINPVT
		BERTH-4	GOVIND PREMAN	PALLI SATYAM	NMPA
				JUGAL KISHORE	MARINE SURVEYOR
Drawing File No:		Drawing No:		Chart:	Encl:
BIV-230318		BIV-230318		1 OF 1	1 OF 1
CLIENT NEW MANGALORE PORT AUTHORITY PANAMBUR, MANGALORE					
DREDGING CONTRACTOR DREDGING CORPORATION OF INDIA LIMITED DREDGE HOUSE, SEETHAMMADHARA VISAKHAPATNAM-530001					
SURVEY CONTRACTOR GOESTAR SURVEYS INDIA PVT. LTD GOESTAR SADAN, PLOT NO.46, SECTOR-19C VASHI, NAVI MUMBAI - 400703					