


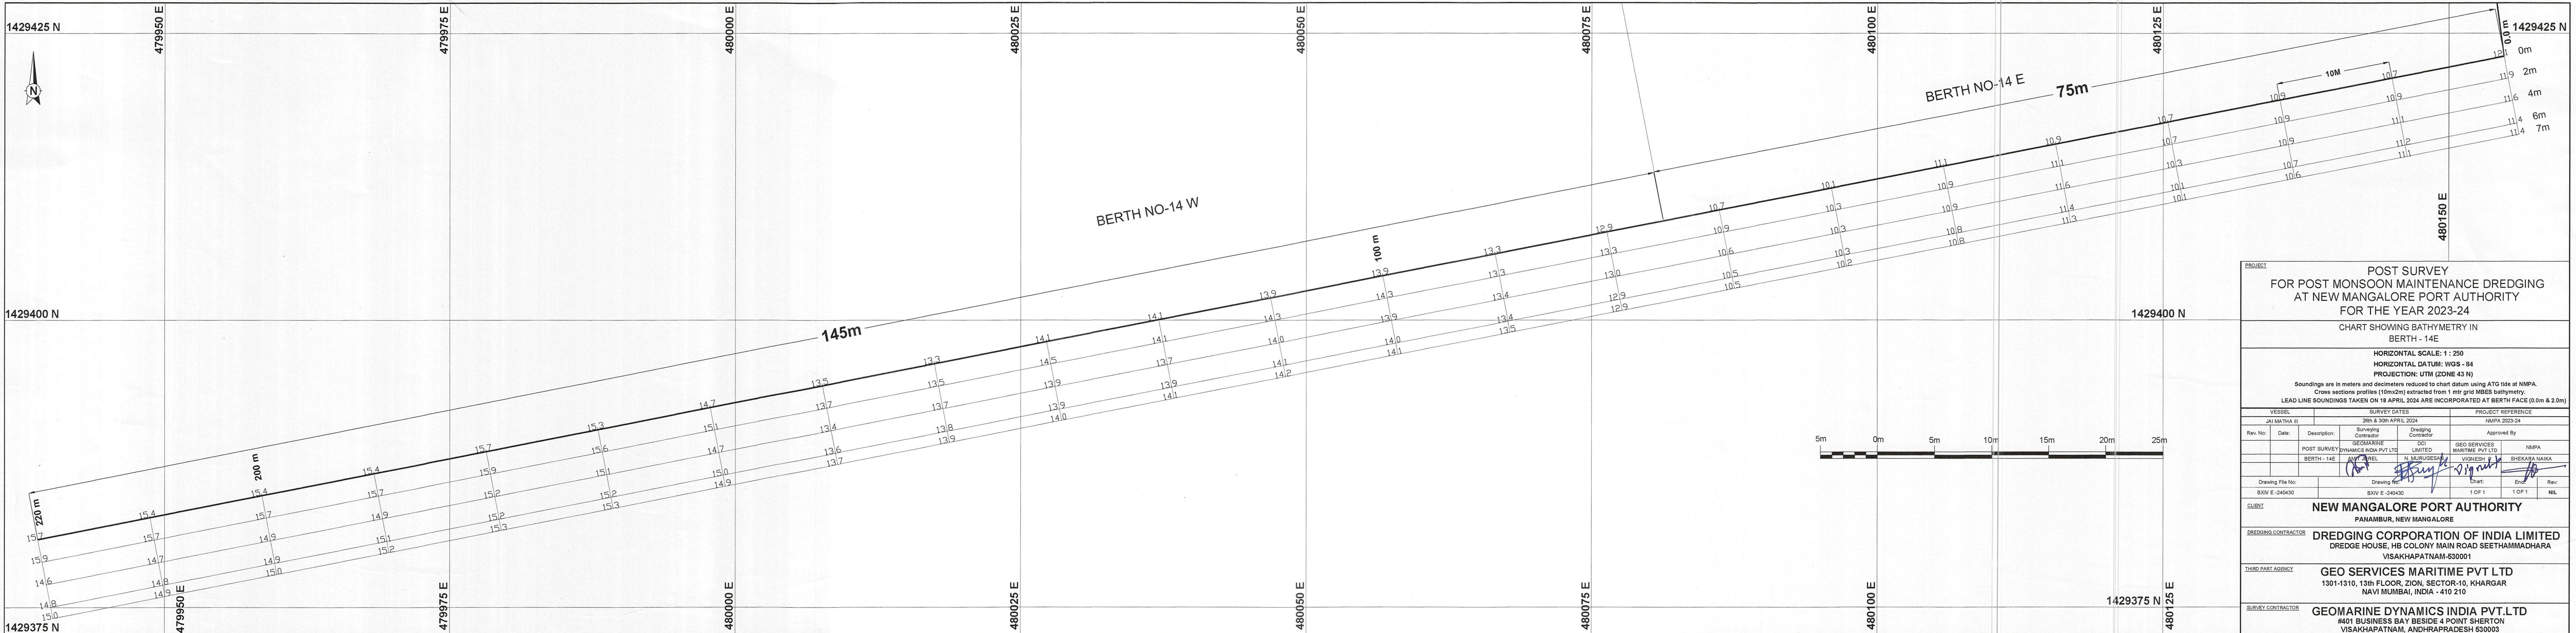

PROJECT			
FOR POST MONSOON MAINTENANCE DREDGING AT NEW MANGALORE PORT AUTHORITY FOR THE YEAR 2023-24			
CHART SHOWING BATHYMETRY IN BERTH - 14E			
HORIZONTAL SCALE: 1 : 250 HORIZONTAL DATUM: WGS - 84 PROJECTION: UTM (ZONE 43 N) Soundings are in meters and decimeters reduced to chart datum using ATG tide at NMPA. Cross sections profiles (10mx2m) extracted from 1 mtr grid MBES bathymetry. LEAD LINE SOUNDINGS TAKEN ON 18 APRIL 2024 ARE INCORPORATED AT BERTH FACE (0.0m & 2.0m)			
VESSEL		SURVEY DATES	
JAI MATHA III		26th & 30th APRIL 2024	
Rev. No:		Approved By	
Date:		NMPA 2023-24	
Description:		Approved By	
POST SURVEY		NMPA	
BERTH - 14E		SHEKARA NAIKA	
Drawing File No:		Chart	
BXIV E -240430		1 OF 1	
Drawing No:		End	
BXIV E -240430		NIL	
CLIENT			
NEW MANGALORE PORT AUTHORITY PANAMBUR, NEW MANGALORE			
DREDGING CONTRACTOR			
DREDGING CORPORATION OF INDIA LIMITED DREDGE HOUSE, HB COLONY MAIN ROAD SEETHAMMAHARA VISAKHAPATNAM-530001			
THIRD PARTY AGENCY			
GEO SERVICES MARITIME PVT LTD 1301-1310, 13th FLOOR, ZION, SECTOR-10, KHARGAR NAVI MUMBAI, INDIA - 410 210			
SURVEY CONTRACTOR			
GEOMARINE DYNAMICS INDIA PVT. LTD #401 BUSINESS BAY BESIDE 4 POINT SHERTON VISAKHAPATNAM, ANDHRA PRADESH 530003			