


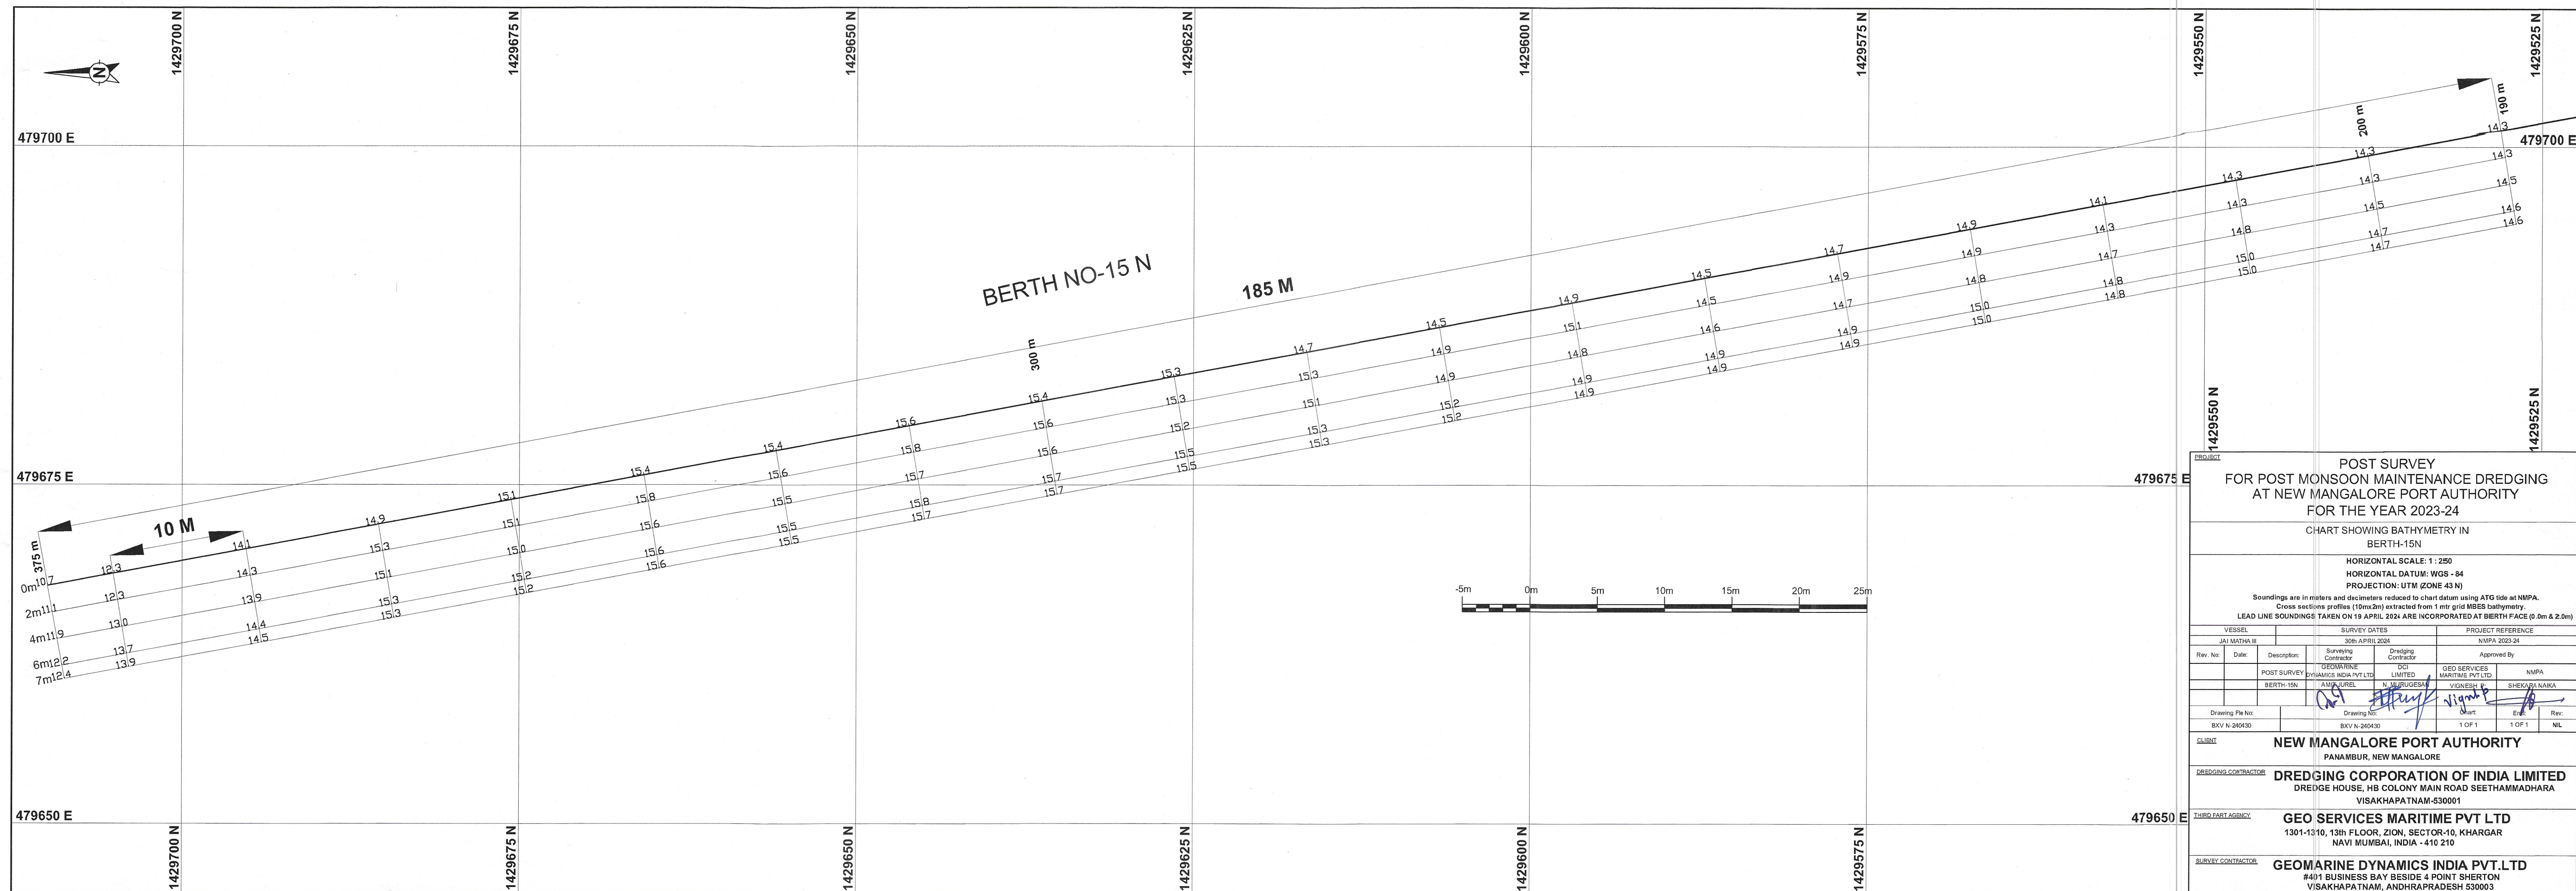

PROJECT FOR POST MONSOON MAINTENANCE DREDGING AT NEW MANGALORE PORT AUTHORITY FOR THE YEAR 2023-24									
CHART SHOWING BATHYMETRY IN BERTH-15N									
HORIZONTAL SCALE: 1 : 250 HORIZONTAL DATUM: WGS - 84 PROJECTION: UTM (ZONE 43 N)									
Soundings are in meters and decimeters reduced to chart datum using ATG tide at NMPA. Cross sections profiles (10mx2m) extracted from 1 mtr grid MBES bathymetry. LEAD LINE SOUNDINGS TAKEN ON 19 APRIL 2024 ARE INCORPORATED AT BERTH FACE (0.0m & 2.0m)									
VESSEL			SURVEY DATES				PROJECT REFERENCE		
JAI MATHA III			30th APRIL 2024				NMPA 2023-24		
Rev. No.	Date:	Description:	Surveying Contractor	Dredging Contractor	Approved By				
		POST SURVEY	GEOMARINE DYNAMICS INDIA PVT.LTD	DCI LIMITED	GEO SERVICES MARITIME PVT LTD		NMPA		
		BERTH-15N	AMMAJUREL	N. MURUGESAN	V. GNESH		SHEKARA NAIKA		
Drawing File No:			Drawing No:			Chart:		Err:	Rev:
BXV N-240430			BXV N-240430			1 OF 1		1 OF 1	NIL
CLIENT NEW MANGALORE PORT AUTHORITY PANAMBUR, NEW MANGALORE									
DREDGING CONTRACTOR DREDGING CORPORATION OF INDIA LIMITED DREDGE HOUSE, HB COLONY MAIN ROAD SEETHAMMADHARA VISAKHAPATNAM-530001									
THIRD PARTY AGENCY GEO SERVICES MARITIME PVT LTD 1301-1310, 13th FLOOR, ZION, SECTOR-10, KHARGAR NAVI MUMBAI, INDIA - 410 210									
SURVEY CONTRACTOR GEOMARINE DYNAMICS INDIA PVT.LTD #401 BUSINESS BAY BESIDE 4 POINT SHERTON VISAKHAPATNAM, ANDHRA PRADESH 530003									