


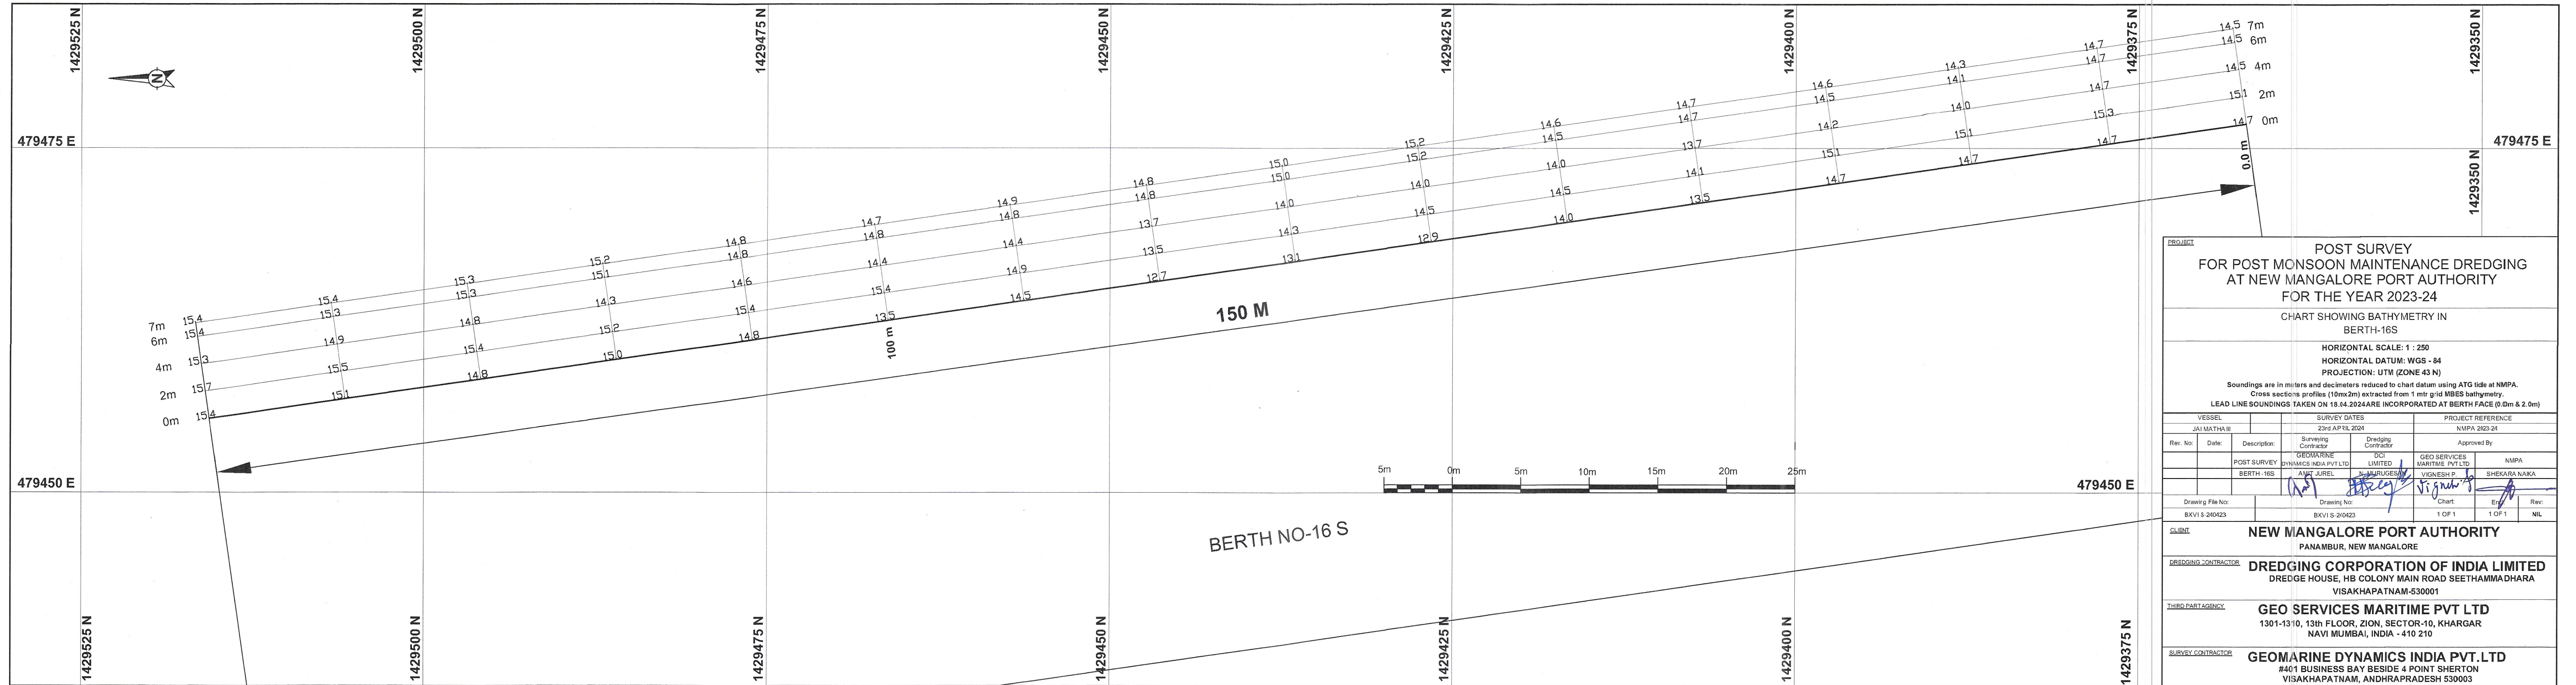

PROJECT				
POST SURVEY FOR POST MONSOON MAINTENANCE DREDGING AT NEW MANGALORE PORT AUTHORITY FOR THE YEAR 2023-24				
CHART SHOWING BATHYMETRY IN BERTH-16S				
HORIZONTAL SCALE: 1 : 250 HORIZONTAL DATUM: WGS - 84 PROJECTION: UTM (ZONE 43 N)				
Soundings are in meters and decimeters reduced to chart datum using ATG tide at NMPA. Cross sections profiles (10mx2m) extracted from 1 mtr grid MBES bathymetry. LEAD LINE SOUNDINGS TAKEN ON 18.04.2024 ARE INCORPORATED AT BERTH FACE (0.0m & 2.0m)				
VESSEL		SURVEY DATES		PROJECT REFERENCE
JAI MATHA III		23rd APRIL 2024		NMPA 2023-24
Rev. No.	Date:	Description:	Surveying Contractor	Dredging Contractor
			GEOMARINE DYNAMICS INDIA PVT LTD	DCI LIMITED
			ANAT JUREL	N. NARUGESHA
				Approved By
				NMPA
				SHEKARA NAIKA
Drawing File No:		Drawing No:		Chart:
BXVI S-240423		BXVI S-240423		1 OF 1
CLIENT		NEW MANGALORE PORT AUTHORITY PANAMBUR, NEW MANGALORE		
DREDGING CONTRACTOR		DREDGING CORPORATION OF INDIA LIMITED DREDGE HOUSE, HB COLONY MAIN ROAD SEETHAMMAHARA VISAKHAPATNAM-530001		
THIRD PARTY AGENCY		GEO SERVICES MARITIME PVT LTD 1301-1310, 13th FLOOR, ZION, SECTOR-10, KHARGAR NAVI MUMBAI, INDIA - 410 210		
SURVEY CONTRACTOR		GEOMARINE DYNAMICS INDIA PVT. LTD #401 BUSINESS BAY BESIDE 4 POINT SHERTON VISAKHAPATNAM, ANDHRA PRADESH 530003		