


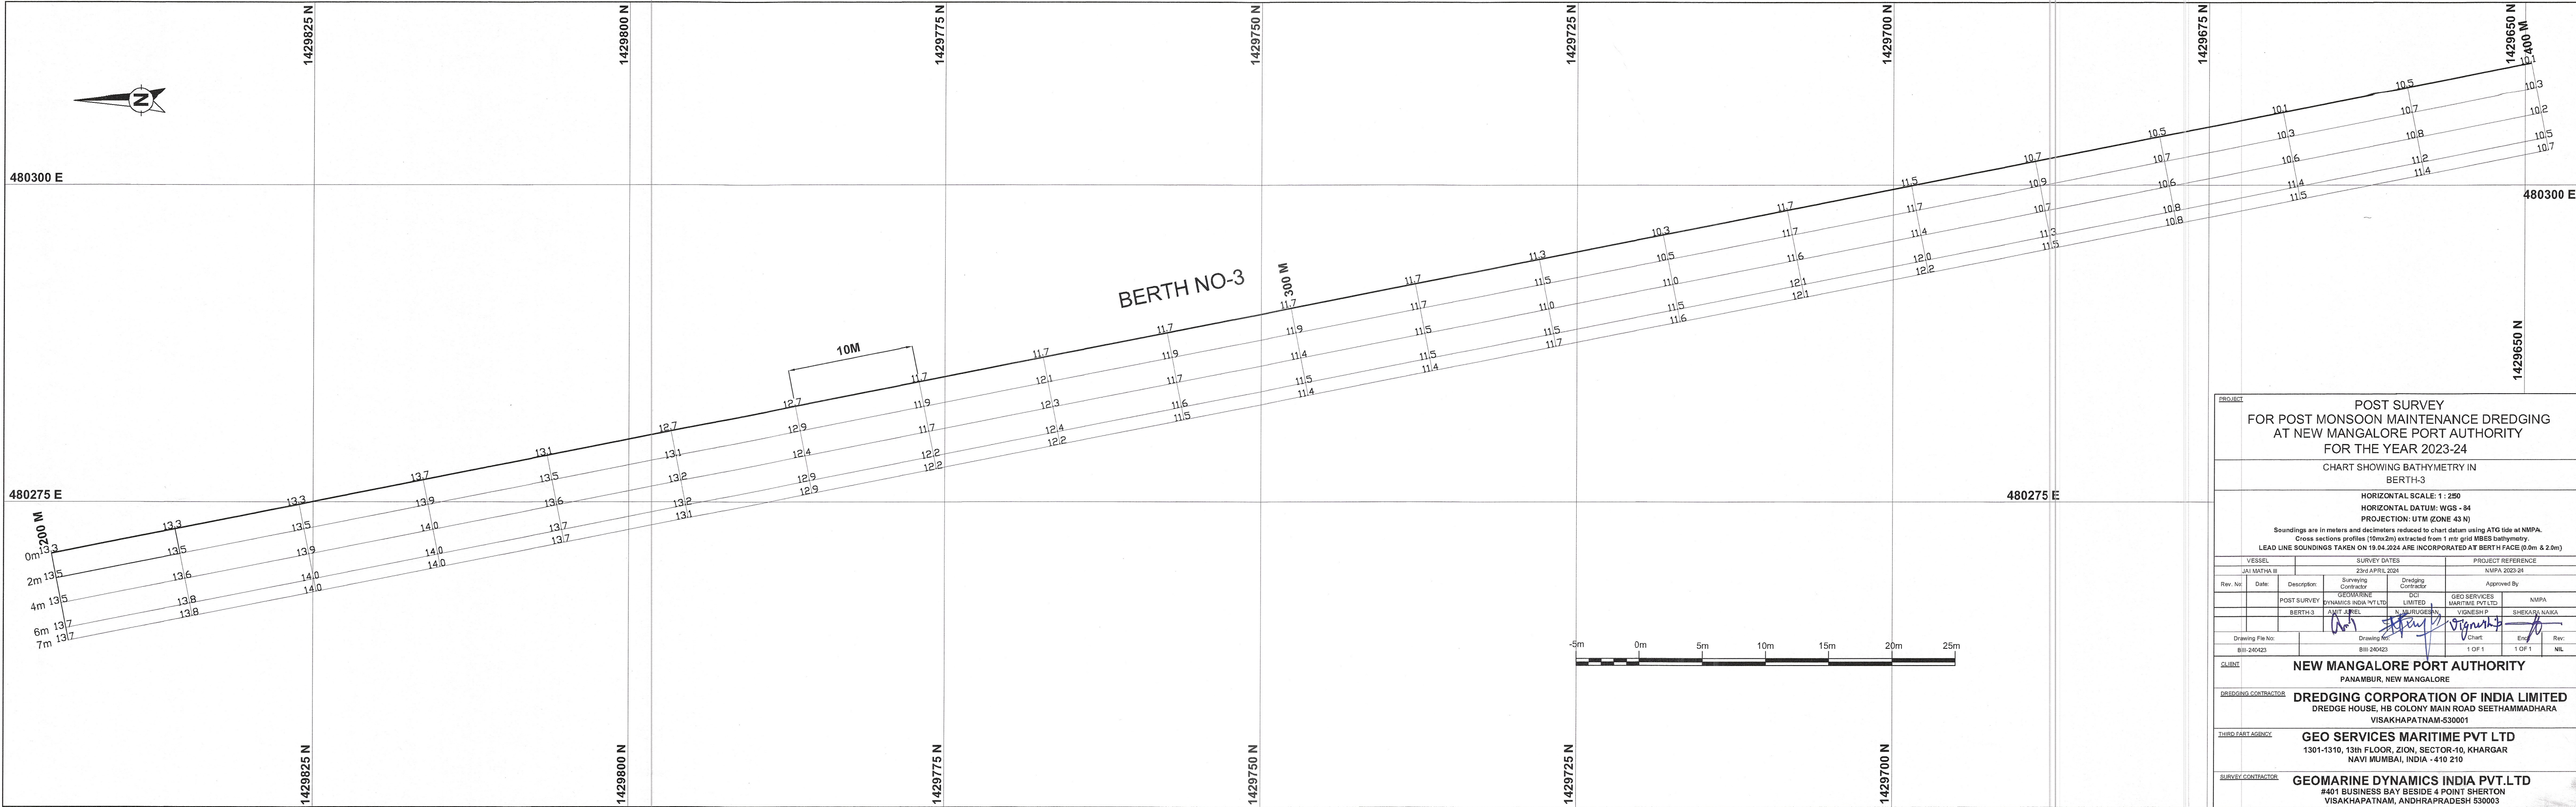

PROJECT		POST SURVEY FOR POST MONSOON MAINTENANCE DREDGING AT NEW MANGALORE PORT AUTHORITY FOR THE YEAR 2023-24			
		CHART SHOWING BATHYMETRY IN BERTH-3			
		HORIZONTAL SCALE: 1 : 250 HORIZONTAL DATUM: WGS - 84 PROJECTION: UTM (ZONE 43 N) Soundings are in meters and decimeters reduced to chart datum using ATG tide at NMPA. Cross sections profiles (10mx2m) extracted from 1 mtr grid MBES bathymetry. LEAD LINE SOUNDINGS TAKEN ON 19.04.2024 ARE INCORPORATED AT BERTH FACE (0.0m & 2.0m)			
VESSEL		SURVEY DATES		PROJECT REFERENCE	
JAI MATHA III		23rd APRIL 2024		NMPA 2023-24	
Rev. No.	Date	Description	Surveying Contractor	Dredging Contractor	Approved By
		POST SURVEY	GEOMARINE DYNAMICS INDIA PVT LTD	DCI LIMITED	NMPA
		BERTH-3	AMIT JUREL	N. MURUGESAN	SHEKARA NAIKA
Drawing File No:		Drawing No:		Chart	Enc.
BIII-240423		BIII-240423		1 OF 1	1 OF 1
CLIENT		NEW MANGALORE PORT AUTHORITY PANAMBUR, NEW MANGALORE			
DREDGING CONTRACTOR		DREDGING CORPORATION OF INDIA LIMITED DREDGE HOUSE, HB COLONY MAIN ROAD SEETHAMMADHARA VISAKHAPATNAM-530001			
THIRD PARTY AGENCY		GEO SERVICES MARITIME PVT LTD 1301-1310, 13th FLOOR, ZION, SECTOR-10, KHARGAR NAVI MUMBAI, INDIA - 410 210			
SURVEY CONTRACTOR		GEOMARINE DYNAMICS INDIA PVT.LTD #401 BUSINESS BAY BESIDE 4 POINT SHERTON VISAKHAPATNAM, ANDHRA PRADESH 530003			