


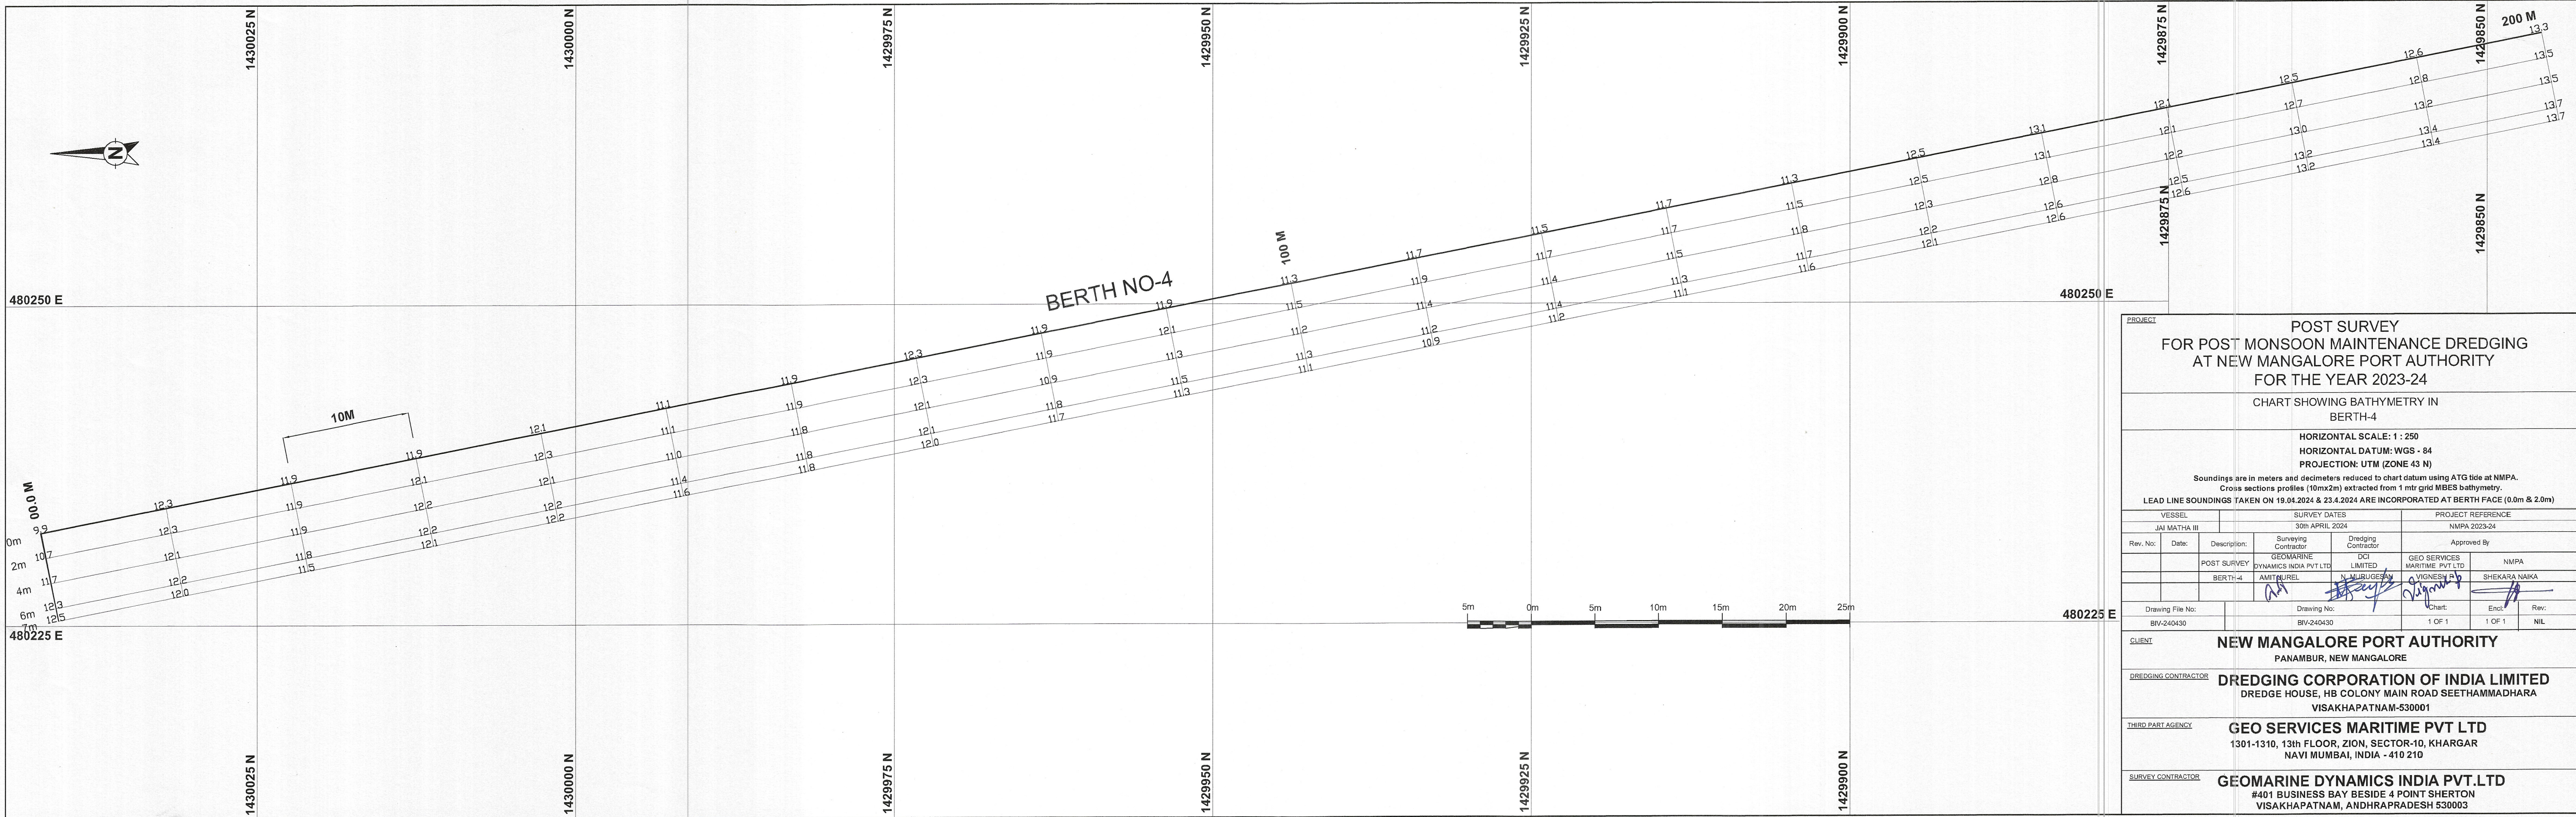

PROJECT					
POST SURVEY FOR POST MONSOON MAINTENANCE DREDGING AT NEW MANGALORE PORT AUTHORITY FOR THE YEAR 2023-24					
CHART SHOWING BATHYMETRY IN BERTH-4					
HORIZONTAL SCALE: 1 : 250 HORIZONTAL DATUM: WGS - 84 PROJECTION: UTM (ZONE 43 N)					
Soundings are in meters and decimeters reduced to chart datum using ATG tide at NMPA. Cross sections profiles (10mx2m) extracted from 1 mtr grid MBES bathymetry. LEAD LINE SOUNDINGS TAKEN ON 19.04.2024 & 23.4.2024 ARE INCORPORATED AT BERTH FACE (0.0m & 2.0m)					
VESSEL		SURVEY DATES		PROJECT REFERENCE	
JAI MATHA III		30th APRIL 2024		NMPA 2023-24	
Rev. No.	Date:	Description:	Surveying Contractor	Dredging Contractor	Approved By
		POST SURVEY	GEOMARINE DYNAMICS INDIA PVT LTD	DCI LIMITED	GEO SERVICES MARITIME PVT LTD
		BERTH-4	AMITHUREL	N. MURUGESH	VIGNESH P
Drawing File No:		Drawing No:		Chart:	Encl:
BIV-240430		BIV-240430		1 OF 1	1 OF 1
					NIL
CLIENT					
NEW MANGALORE PORT AUTHORITY PANAMBUR, NEW MANGALORE					
DREDGING CONTRACTOR					
DREDGING CORPORATION OF INDIA LIMITED DREDGE HOUSE, HB COLONY MAIN ROAD SEETHAMMAHARA VISAKHAPATNAM-530001					
THIRD PART AGENCY					
GEO SERVICES MARITIME PVT LTD 1301-1310, 13th FLOOR, ZION, SECTOR-10, KHARGAR NAVI MUMBAI, INDIA - 410 210					
SURVEY CONTRACTOR					
GEOMARINE DYNAMICS INDIA PVT.LTD #401 BUSINESS BAY BESIDE 4 POINT SHERTON VISAKHAPATNAM, ANDHRA PRADESH 530003					