
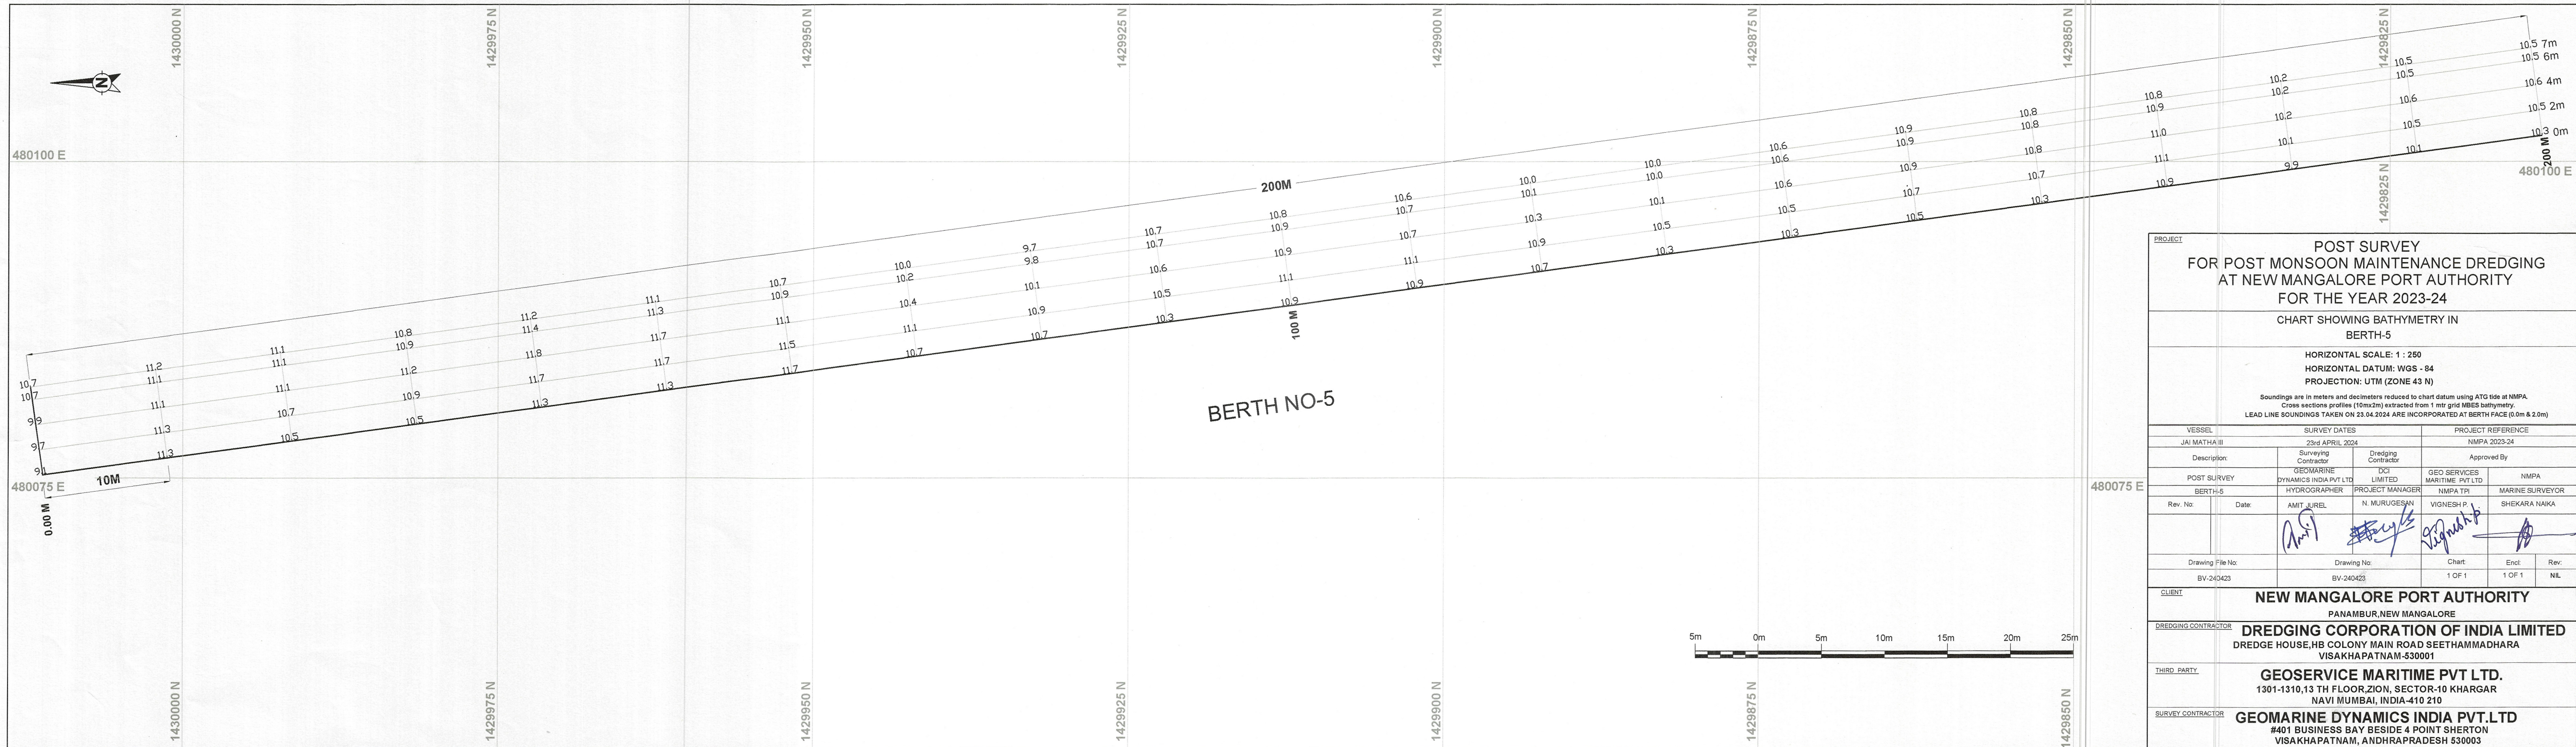
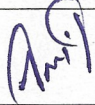
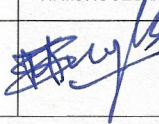


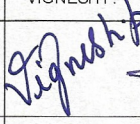

PROJECT FOR POST MONSOON MAINTENANCE DREDGING AT NEW MANGALORE PORT AUTHORITY FOR THE YEAR 2023-24					
CHART SHOWING BATHYMETRY IN BERTH-5					
HORIZONTAL SCALE: 1 : 250 HORIZONTAL DATUM: WGS - 84 PROJECTION: UTM (ZONE 43 N)					
Soundings are in meters and decimeters reduced to chart datum using ATG tide at NMPA. Cross sections profiles (10mx2m) extracted from 1 mtr grid MBES bathymetry. LEAD LINE SOUNDINGS TAKEN ON 23.04.2024 ARE INCORPORATED AT BERTH FACE (0.0m & 2.0m)					
VESSEL		SURVEY DATES		PROJECT REFERENCE	
JAI MATHA III		23rd APRIL, 2024		NMPA 2023-24	
Description:	Surveying Contractor	Dredging Contractor	Approved By		
	GEOMARINE DYNAMICS INDIA PVT LTD	DCI LIMITED	GEO SERVICES MARITIME PVT LTD		
POST SURVEY			NMPA		
BERTH-5	HYDROGRAPHER	PROJECT MANAGER	NMPA TPI	MARINE SURVEYOR	
Rev. No.	Date:	AMIT JUREL	N. MURUGESAN	VIGNESH P.	SHEKARA NAIKA
					
Drawing File No.		Drawing No.		Chart	Rev.
BV-24/423		BV-24/423		1 OF 1	NIL
CLIENT NEW MANGALORE PORT AUTHORITY PANAMBUR, NEW MANGALORE					
DREDGING CONTRACTOR DREDGING CORPORATION OF INDIA LIMITED DREDGE HOUSE, HB COLONY MAIN ROAD SEETHAMMADHARA VISAKHAPATNAM-530001					
THIRD PARTY GEOSERVICE MARITIME PVT LTD. 1301-1310, 13 TH FLOOR, ZION, SECTOR-10 KHARGAR NAVI MUMBAI, INDIA-410 210					
SURVEY CONTRACTOR GEOMARINE DYNAMICS INDIA PVT. LTD #401 BUSINESS BAY BESIDE 4 POINT SHERTON VISAKHAPATNAM, ANDHRAPRADESH 530003					