
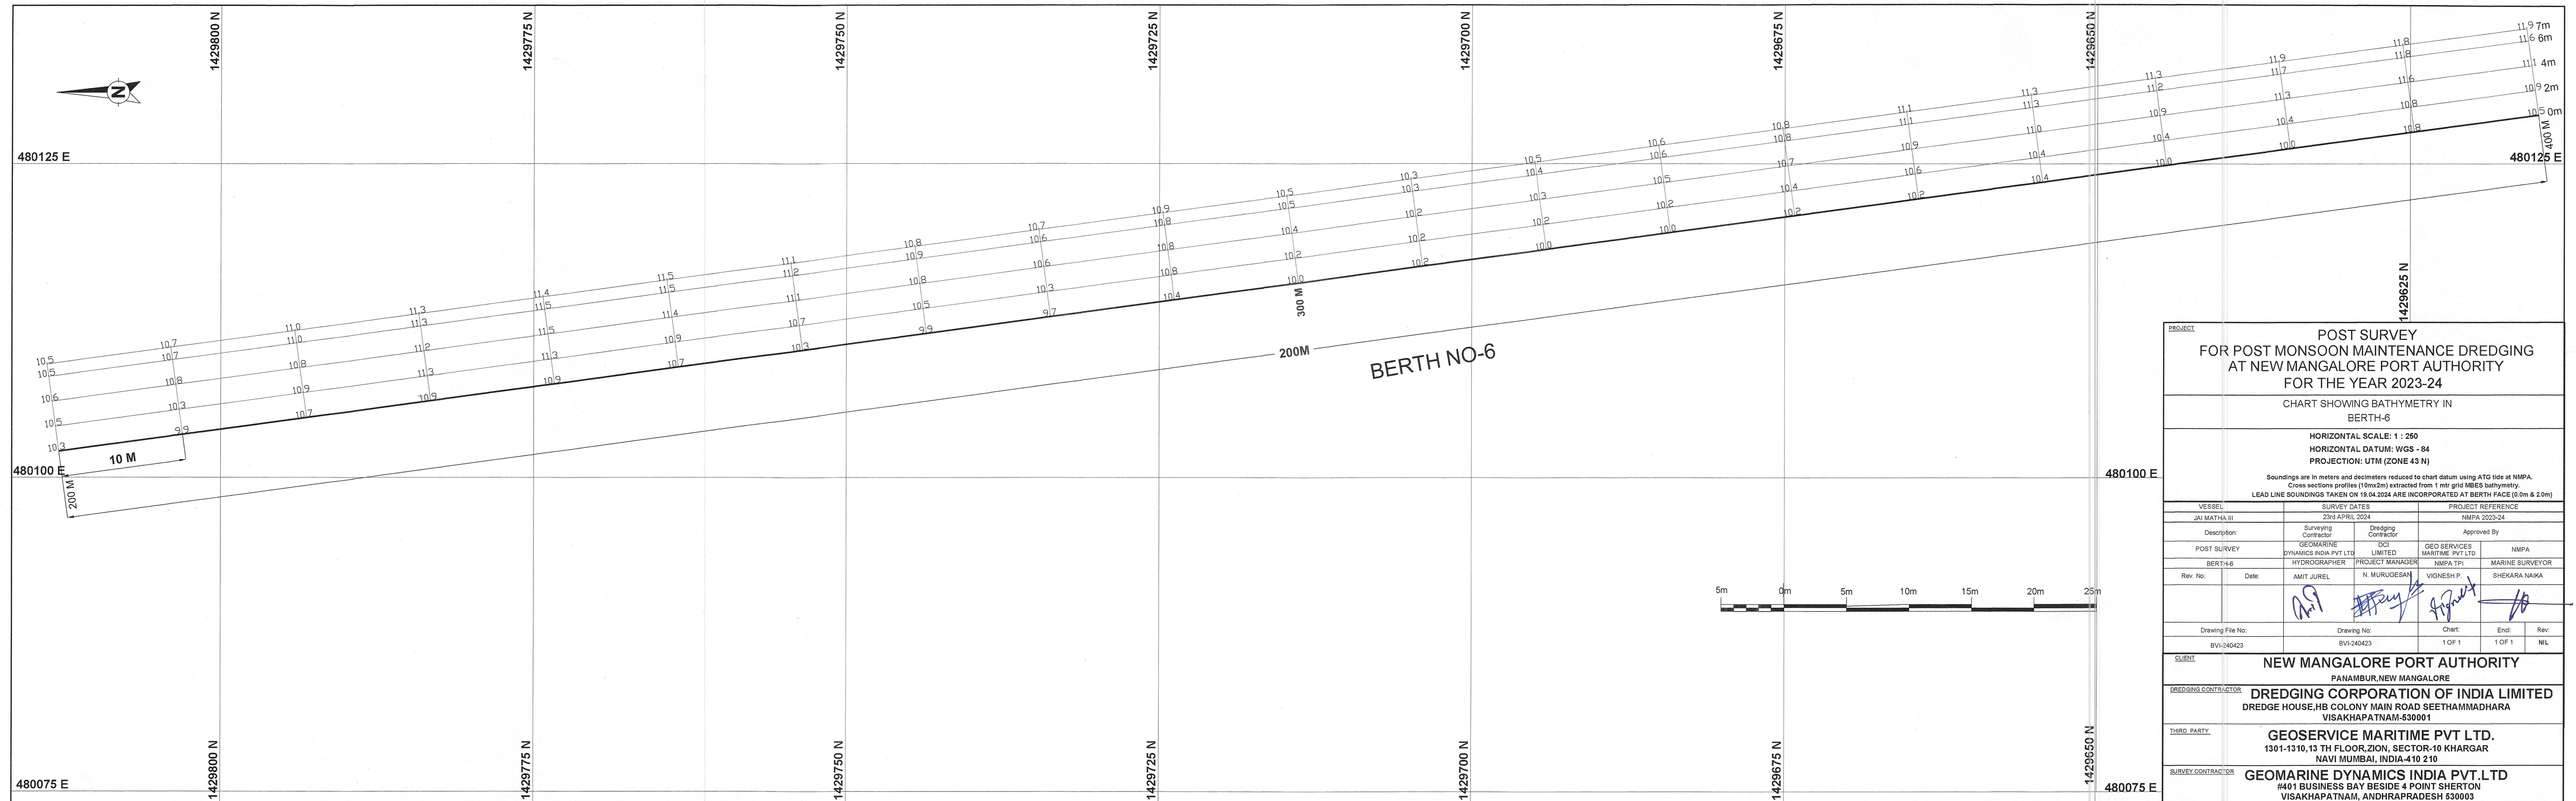


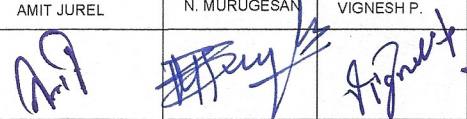

PROJECT	FOR POST MONSOON MAINTENANCE DREDGING AT NEW MANGALORE PORT AUTHORITY FOR THE YEAR 2023-24				
	CHART SHOWING BATHYMETRY IN BERTH-6				
	HORIZONTAL SCALE: 1 : 250 HORIZONTAL DATUM: WGS - 84 PROJECTION: UTM (ZONE 43 N)				
	Soundings are in meters and decimeters reduced to chart datum using ATG tide at NMPA. Cross sections profiles (10m/2m) extracted from 1 mt grid NBES bathymetry. LEAD LINE SOUNDINGS TAKEN ON 18.04.2024 ARE INCORPORATED AT BERTH FACE (0.0m & 2.0m)				
VESSEL	SURVEY DATES		PROJECT REFERENCE		
JAI MATHA III	23rd APRIL 2024		NMPA 2023-24		
Description:	Surveying Contractor	Dredging Contractor	Approved By		
POST SURVEY	GEOMARINE DYNAMICS INDIA PVT LTD	DCI LIMITED	GEO SERVICES MARITIME PVT LTD	NMPA	
BERTH-6	HYDROGRAPHER	PROJECT MANAGER	NMPA TPI	MARINE SURVEYOR	
Rev. No:	Date:	AMIT JUREL	N. MURUGESAN	VIGNESH P.	SHEKARA NAIKA
					
Drawing File No:		Drawing No:		Chart:	Rev:
BVI-240423		BVI-240423		1 OF 1	NIL
CLIENT	NEW MANGALORE PORT AUTHORITY PANAMBUR, NEW MANGALORE				
DREDGING CONTRACTOR	DREDGING CORPORATION OF INDIA LIMITED DREDGE HOUSE, HB COLONY MAIN ROAD SEETHAMADHARA VISAKHAPATNAM-530001				
THIRD PARTY	GEOSERVICE MARITIME PVT LTD. 1301-1310, 13 TH FLOOR, ZION, SECTOR-10 KHARGAR NAVI MUMBAI, INDIA-410 210				
SURVEY CONTRACTOR	GEOMARINE DYNAMICS INDIA PVT. LTD #401 BUSINESS BAY BESIDE 4 POINT SHERTON VISAKHAPATNAM, ANDHRA PRADESH 530003				