


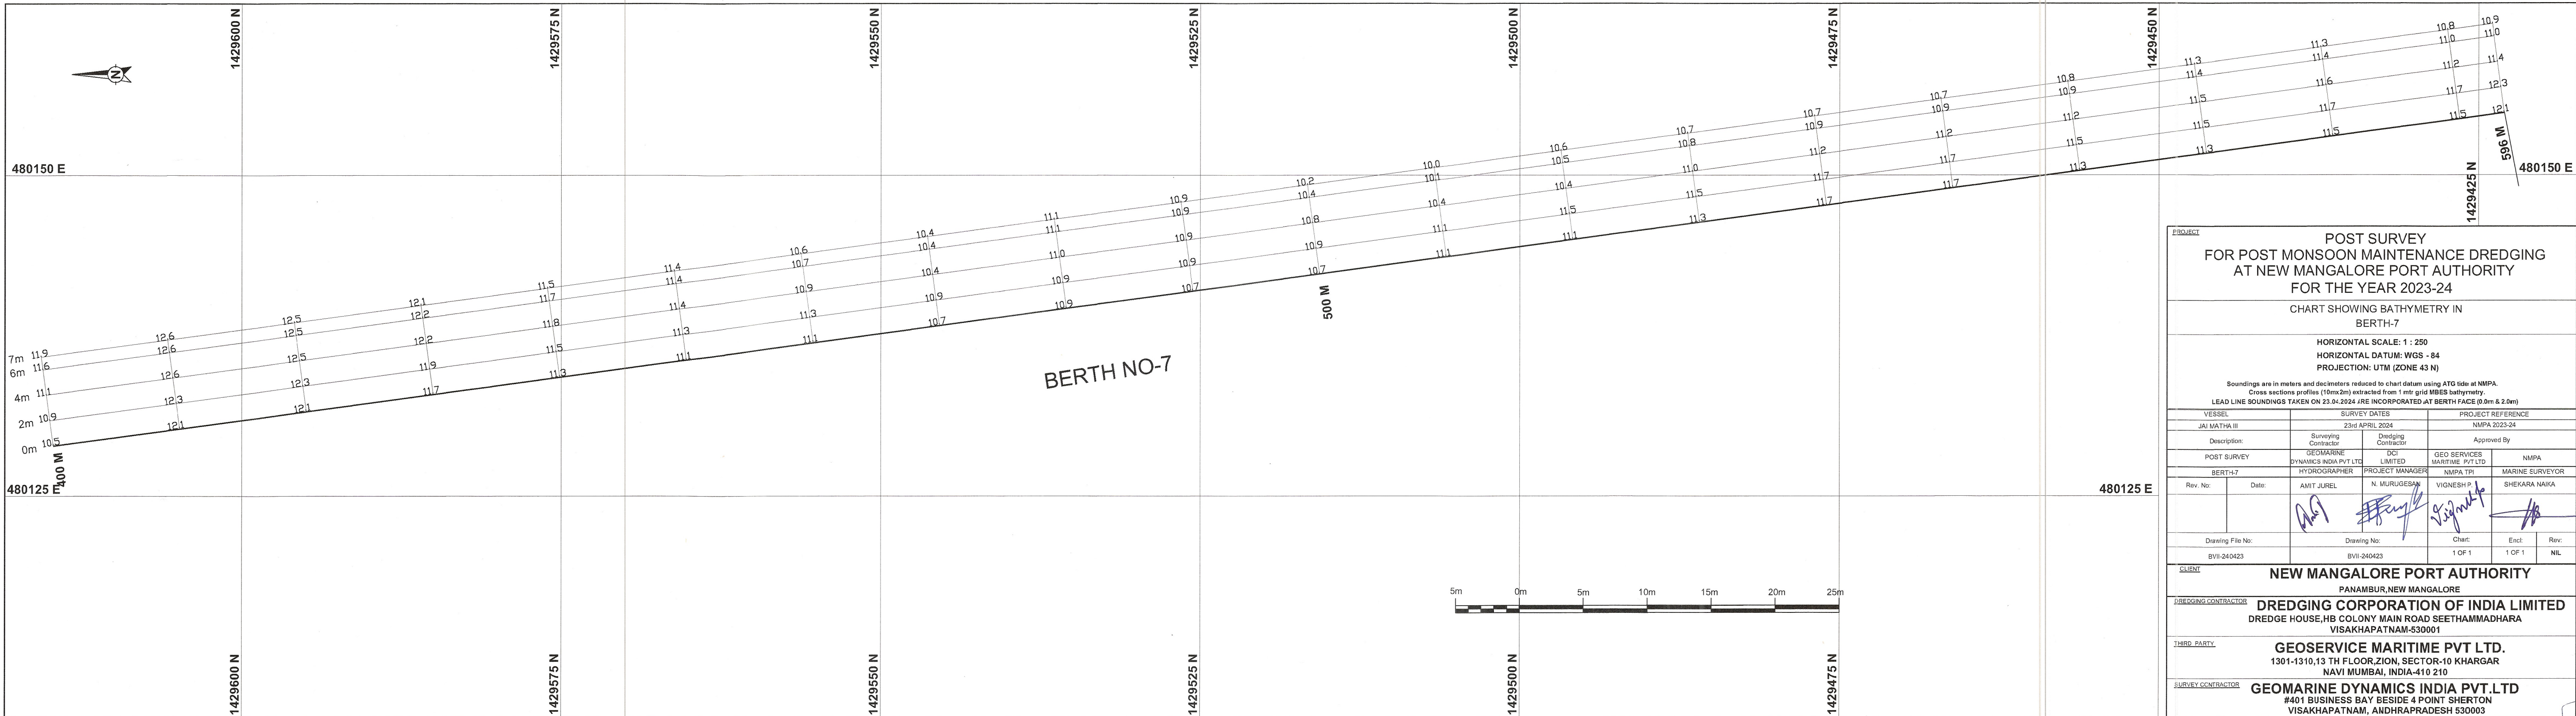

PROJECT					
POST SURVEY FOR POST MONSOON MAINTENANCE DREDGING AT NEW MANGALORE PORT AUTHORITY FOR THE YEAR 2023-24					
CHART SHOWING BATHYMETRY IN BERTH-7					
HORIZONTAL SCALE: 1 : 250 HORIZONTAL DATUM: WGS - 84 PROJECTION: UTM (ZONE 43 N)					
Soundings are in meters and decimeters reduced to chart datum using ATG tide at NMPA. Cross sections profiles (10mx2m) extracted from 1 mtr grid MBES bathymetry. LEAD LINE SOUNDINGS TAKEN ON 23.04.2024 ARE INCORPORATED AT BERTH FACE (0.0m & 2.0m)					
VESSEL	SURVEY DATES		PROJECT REFERENCE		
JAI MATHA III	23rd APRIL 2024		NMPA 2023-24		
Description:	Surveying Contractor	Dredging Contractor	Approved By		
POST SURVEY	GEOMARINE DYNAMICS INDIA PVT LTD	DCI LIMITED	GEO SERVICES MARITIME PVT LTD	NMPA	
BERTH-7	HYDROGRAPHER	PROJECT MANAGER	NMPA TPI	MARINE SURVEYOR	
Rev. No:	Date:	AMIT JUREL	N. MURUGESAN	VIGNESH P	SHEKARA NAIKA
Drawing File No:		Drawing No:	Chart:	Encl:	Rev:
BVII-240423		BVII-240423	1 OF 1	1 OF 1	NIL
CLIENT					
NEW MANGALORE PORT AUTHORITY PANAMBUR, NEW MANGALORE					
DREDGING CONTRACTOR					
DREDGING CORPORATION OF INDIA LIMITED DREDGE HOUSE, HB COLONY MAIN ROAD SEETHAMMAHARA VISAKHAPATNAM-530001					
THIRD PARTY					
GEOSERVICE MARITIME PVT LTD. 1301-1310, 13 TH FLOOR, ZION, SECTOR-10 KHARGAR NAVI MUMBAI, INDIA-410 210					
SURVEY CONTRACTOR					
GEOMARINE DYNAMICS INDIA PVT. LTD #401 BUSINESS BAY BESIDE 4 POINT SHERTON VISAKHAPATNAM, ANDHRA PRADESH 530003					