


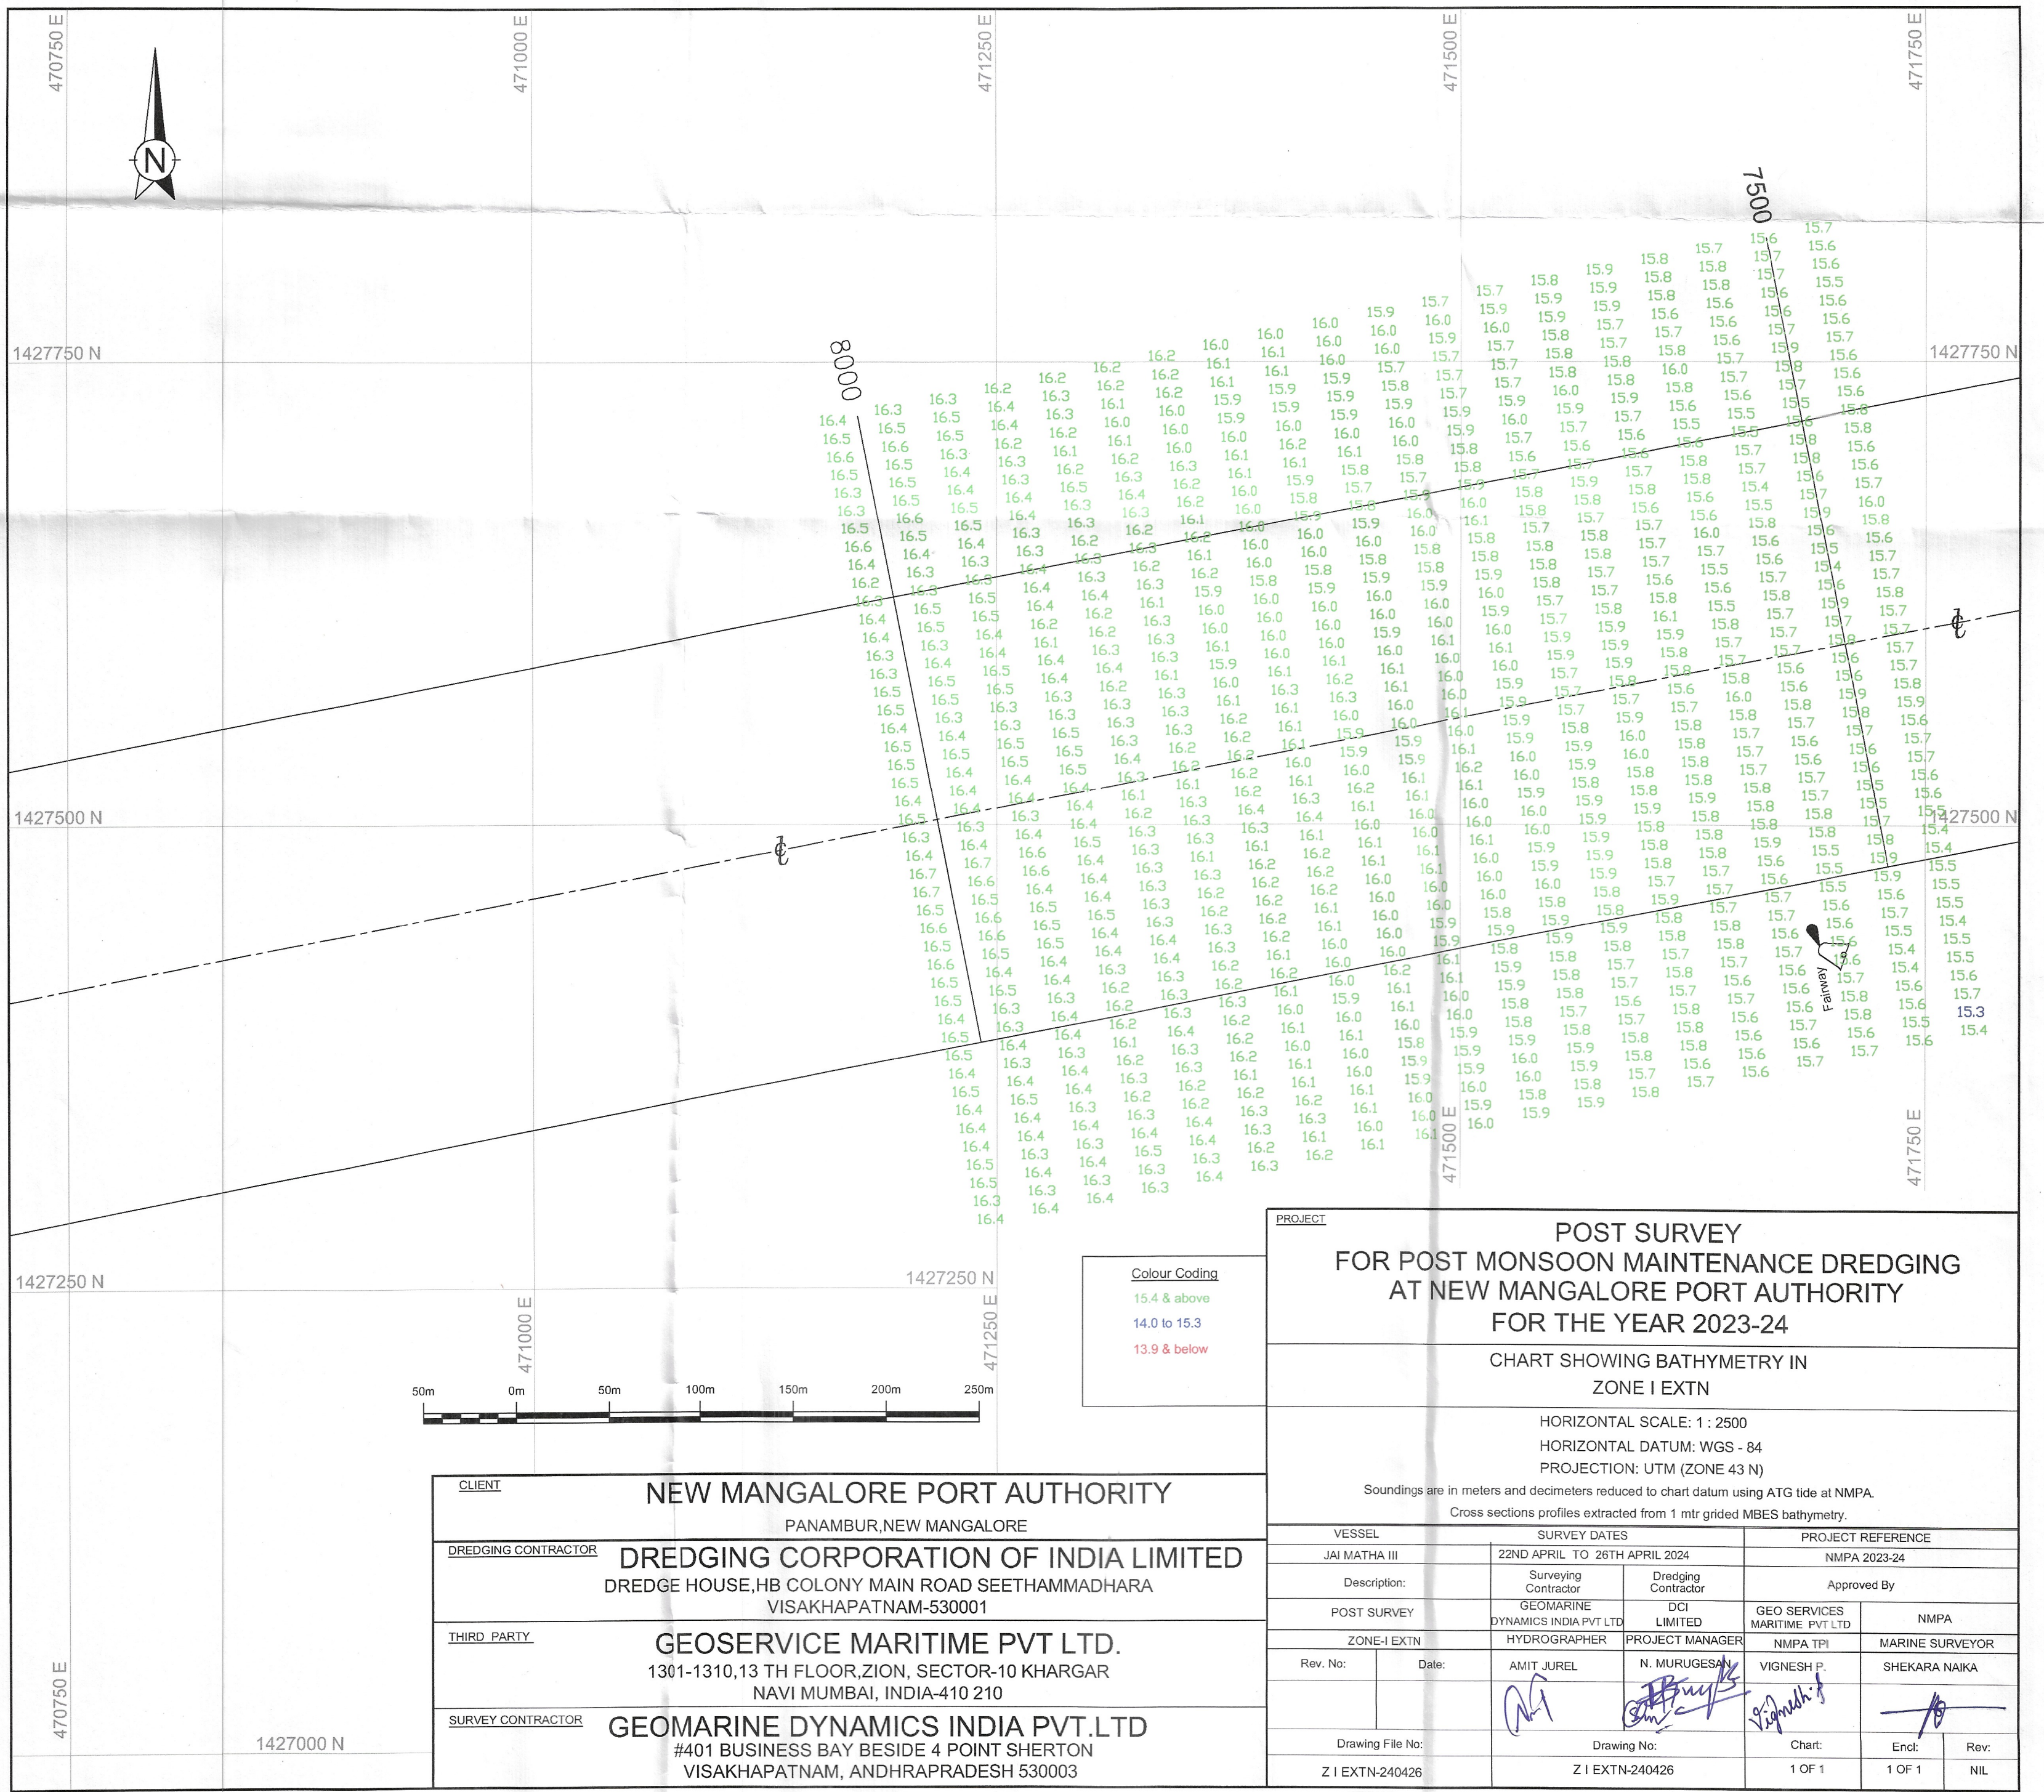

PROJECT				
POST SURVEY FOR POST MONSOON MAINTENANCE DREDGING AT NEW MANGALORE PORT AUTHORITY FOR THE YEAR 2023-24				
CHART SHOWING BATHYMETRY IN ZONE I EXTN				
HORIZONTAL SCALE: 1 : 2500 HORIZONTAL DATUM: WGS - 84 PROJECTION: UTM (ZONE 43 N) Soundings are in meters and decimeters reduced to chart datum using ATG tide at NMPA. Cross sections profiles extracted from 1 mtr grided MBES bathymetry.				
VESSEL		SURVEY DATES		PROJECT REFERENCE
JAI MATHA III		22ND APRIL TO 26TH APRIL 2024		NMPA 2023-24
Description:		Surveying Contractor	Dredging Contractor	Approved By
POST SURVEY		GEOMARINE DYNAMICS INDIA PVT LTD	DCI LIMITED	
ZONE-I EXTN		HYDROGRAPHER	PROJECT MANAGER	
Rev. No:	Date:	AMIT JUREL	N. MURUGESAN	VIGNESH P.
Drawing File No:		Drawing No:		Chart:
Z I EXTN-240426		Z I EXTN-240426		1 OF 1
				End:
				1 OF 1
				Rev:
				NIL