
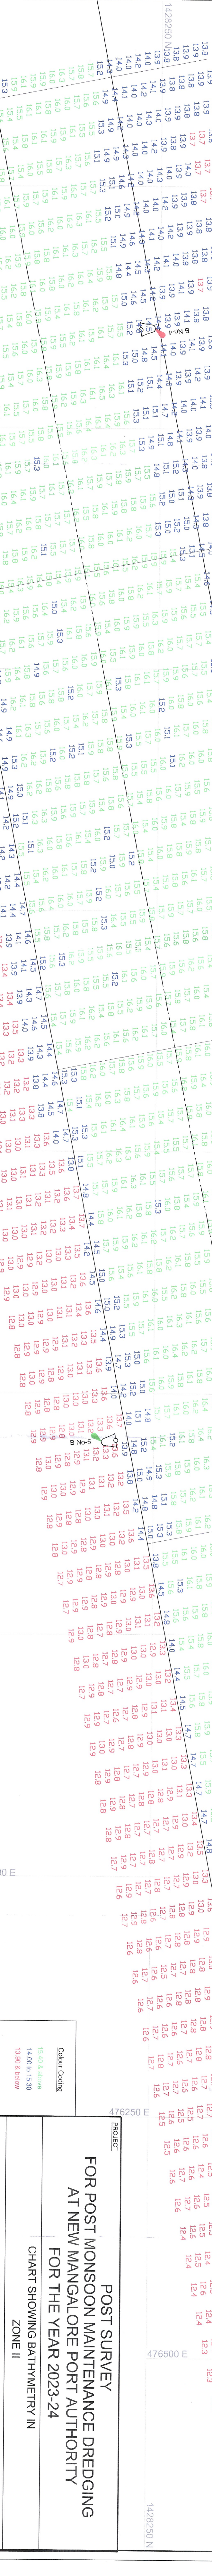


1428750 N
474250 E
474500 E
474750 E
475000 E
475250 E
475500 E
475750 E
476000 E
476250 E
1428750 N

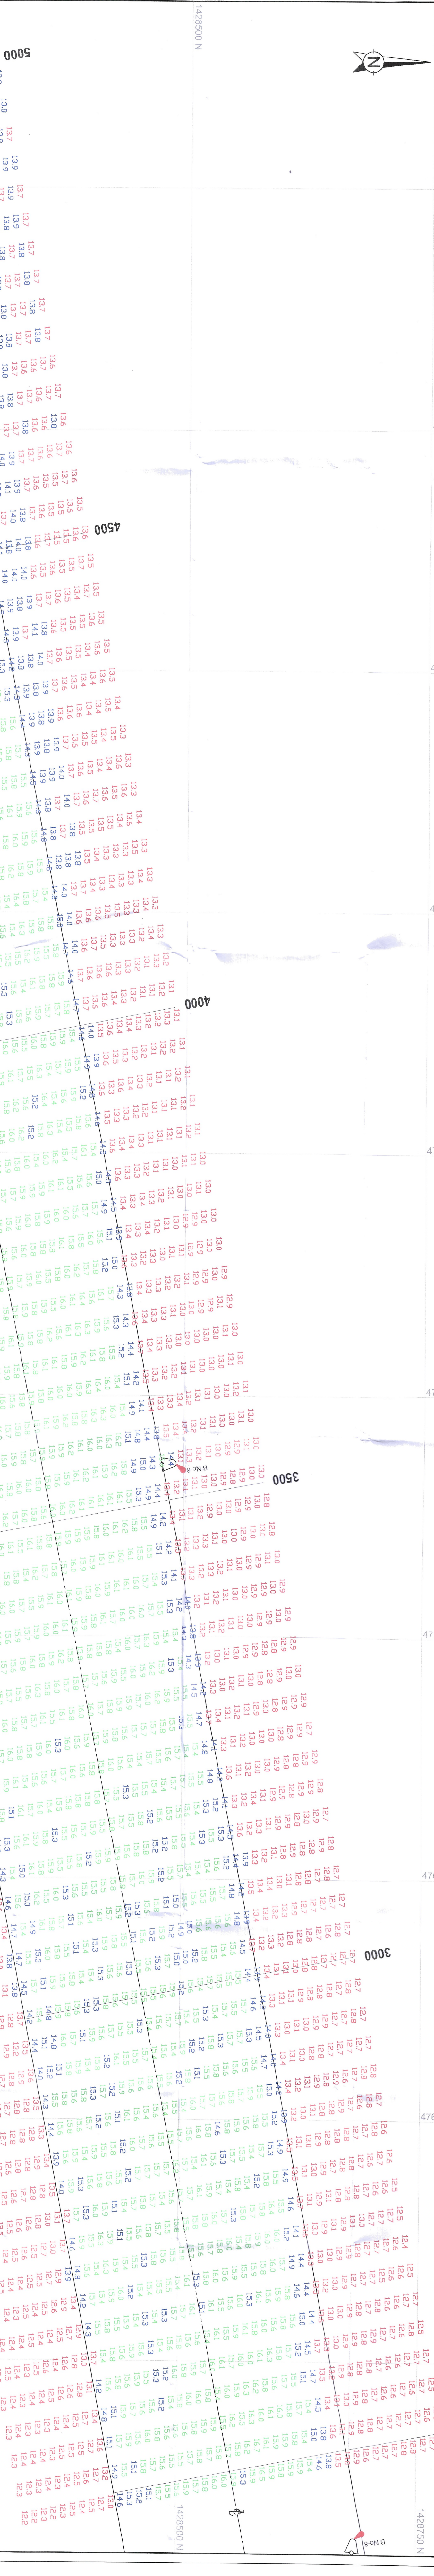

CLIENT

PAVAMUR NEW MANGALORE

DREDGING CONTRACTOR

DREDDGE HOUSE, HB COLONY MAIN ROAD SEETHAMMAHARA

THIRD PARTY

GEOSERVICE MARITIME PVT LTD.
1301-1310, 13 TH FLOOR ZION, SECTOR-10 KHARGAR
NAVI MUMBAI, INDIA-410 210

SURVEY CONTRACTOR

GEOMARINE DYNAMICS INDIA PVT. LTD
#401 BUSINESS BAY BESIDE 4 POINT SHERRON
VISHAKHAPATNAM, ANDHRA PRADESH-530003

NEW MANGALORE PORT AUTHORITY

PAVAMUR NEW MANGALORE

DREDGING CONTRACTOR

DREDDGE HOUSE, HB COLONY MAIN ROAD SEETHAMMAHARA

THIRD PARTY

GEOSERVICE MARITIME PVT LTD.
1301-1310, 13 TH FLOOR ZION, SECTOR-10 KHARGAR
NAVI MUMBAI, INDIA-410 210

SURVEY CONTRACTOR

GEOMARINE DYNAMICS INDIA PVT. LTD
#401 BUSINESS BAY BESIDE 4 POINT SHERRON
VISHAKHAPATNAM, ANDHRA PRADESH-530003

Scale

0m 50m 100m 150m 200m 250m

Chart Ceiling

15.40 M above
14.00 to 15.30
13.90 M below

PRODUCT

FOR POST MONSOON MAINTENANCE DREDGING
AT NEW MANGALORE PORT AUTHORITY
FOR THE YEAR 2023-24

CHART SHOWING BATHYMETRY IN
ZONE II

HORIZONTAL SCALE: 1 : 2500
PROJECTION: UTM (ZONE 43 N)
SOUNDINGS are in meters and decimeters reduced to chart datum using A.T. tide at NMPA.
Cross sections profiles extracted from 1 mtd gridded MBES bathymetry.

VEHICLE

JUN MATHA III

DATE

22ND APRIL TO 27TH APRIL 2024

PROJECT REFERENCE

NMPA 2022-24

DESIGNING CONTRACTOR

GEOMARINE DYNAMICS INDIA PVT LTD

POST SURVEY

HYDROGRAPHIC

ZONE II

PROJECT MANAGER

Rev. No.

DATE

AMIT JUEL

N. MURUGESAN

VIGNESH P

SHIKHARA YAKA

Drawing File No.

ZIL-240427

Chart

1 OF 1

Encl.

Rev.

1

NIL