


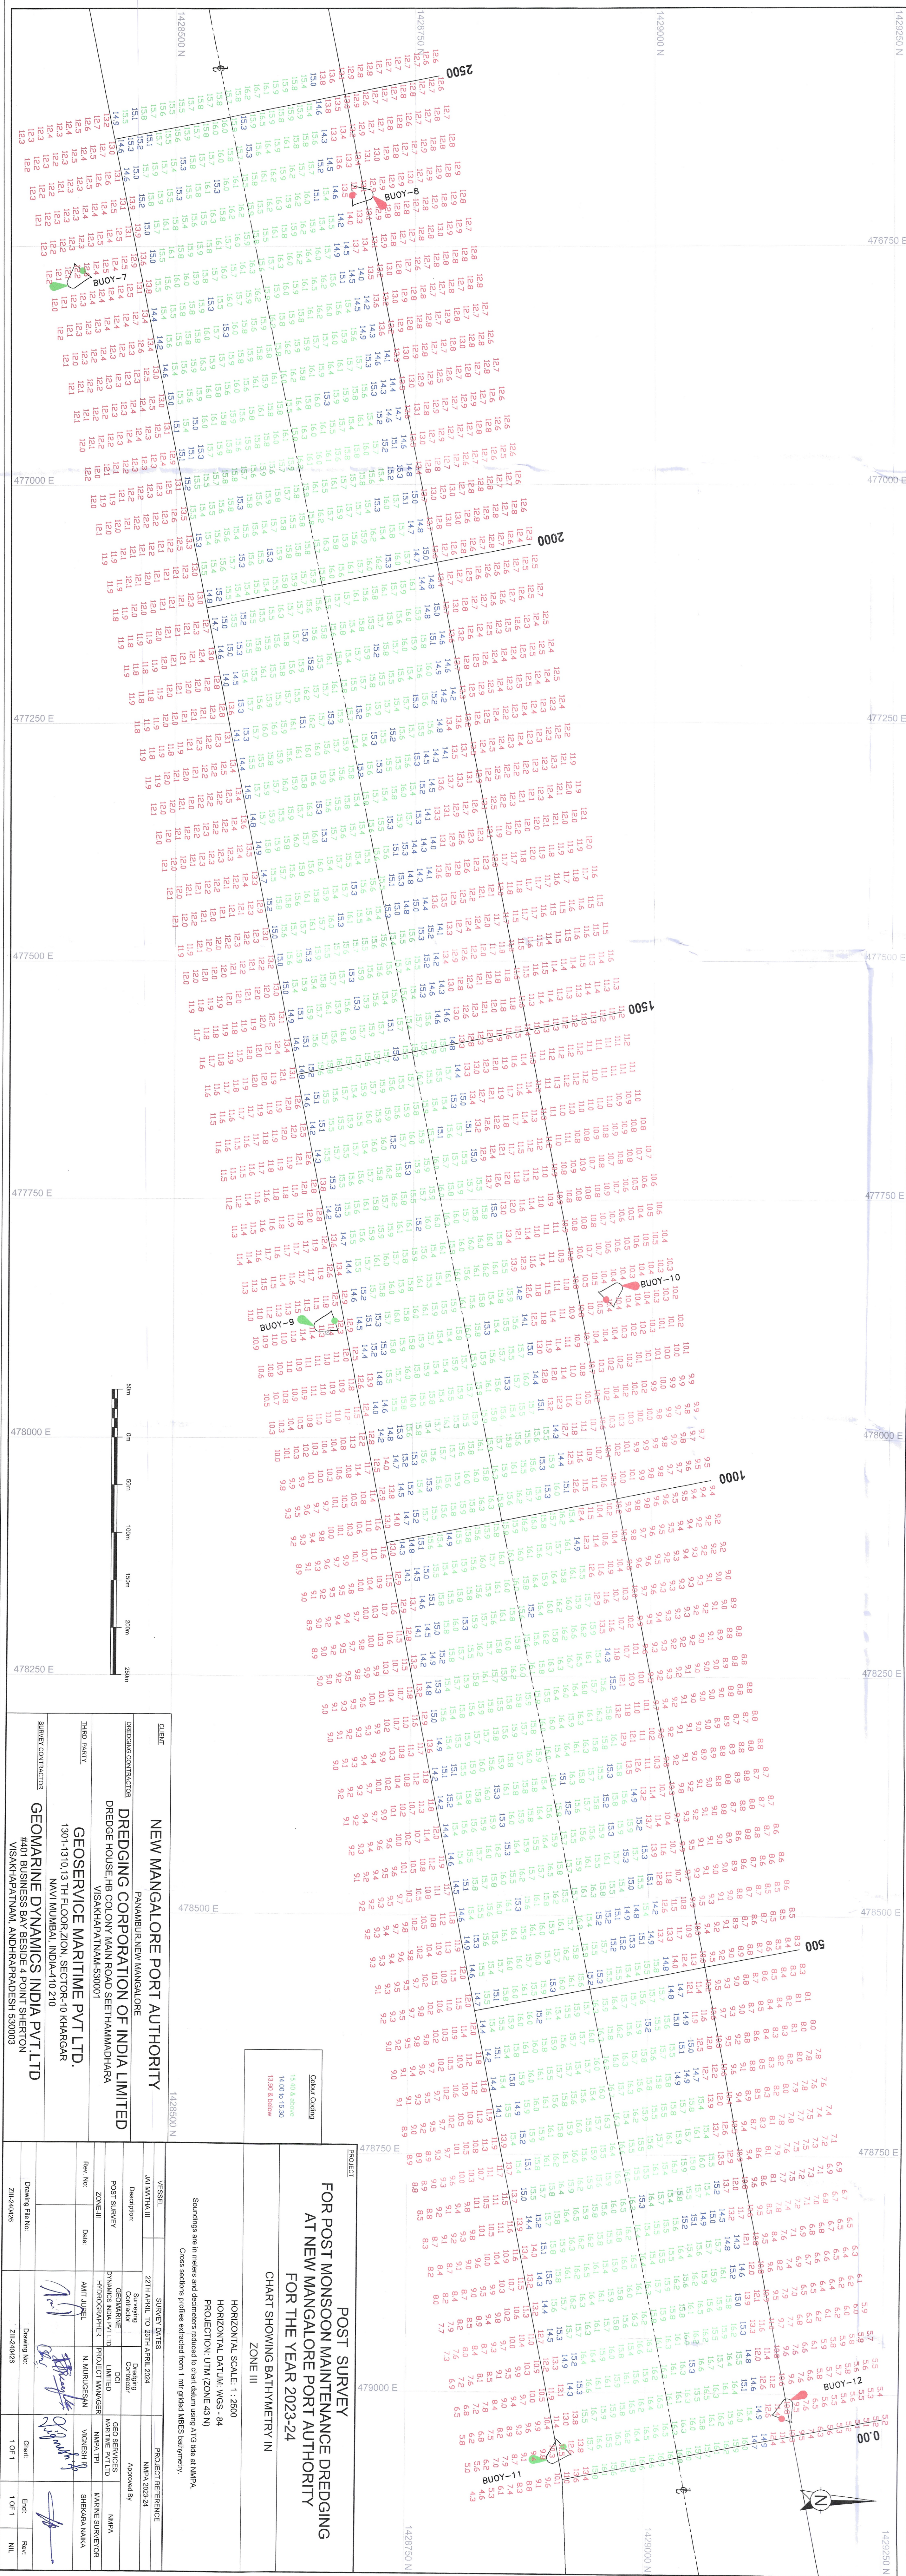

CLIENT	
NEW MANGALORE PORT AUTHORITY	
PAVAMUDU NEW MANGALORE	
DREDGING CORPORATION OF INDIA LIMITED	
DREDGE HOUSE, HB COLONY MAIN ROAD, SETHHAMADHARA	
VISAKHAPATNAM-530001	
THIRD PARTY	
GEOSERVICE MARITIME PVT LTD.	
1301-1310, 13 TH FLOOR ZION, SECTOR-4 KHARBAR	
NAVI KUMBA, INDIA-410 210	
SURVEY CONTRACTOR	
GEOMARINE DYNAMICS INDIA PVT LTD	
#401 BUSINESS BAY BESIDE 4 POINT SHERTON	
VISAKHAPATNAM, ANDHRA PRADESH 530003	

VESSEL	
JALATHA III	
SURVEY DATES	
22TH APRIL TO 26TH APRIL 2024	
DESCRIPTION	
POST SURVEY	
ZONING	
Date:	
AMT JUREL	
N. MURUGESAN	
PROJECT MANAGER	
WONGSAPAT	
SHEKHAR MUKHA	
Drawing File No:	
211-240426	
Chart:	
1 OF 1	
Rev:	
NIL	

PROJECT	
FOR POST MONSOON PORTANCE DREDGING	
AT NEW MANGALORE PORT AUTHORITY	
FOR THE YEAR 2023-24	
CHART SHOWING BATHYMETRY IN	
ZONE III	
HORIZONTAL SCALE: 1 : 2500	
HORIZONTAL DATUM: WGS - 84	
PROJECTION: UTM (ZONE 43 N)	
Soundings are in meters and declination reduced to chart datum using AIG tide at NMPA.	
Cross sections profiles extracted from 1 mtr grided WGS bathymetry.	

Colour Coding	
14.00 to 15.30	
14.00 to 15.30	
14.00 to 15.30	