
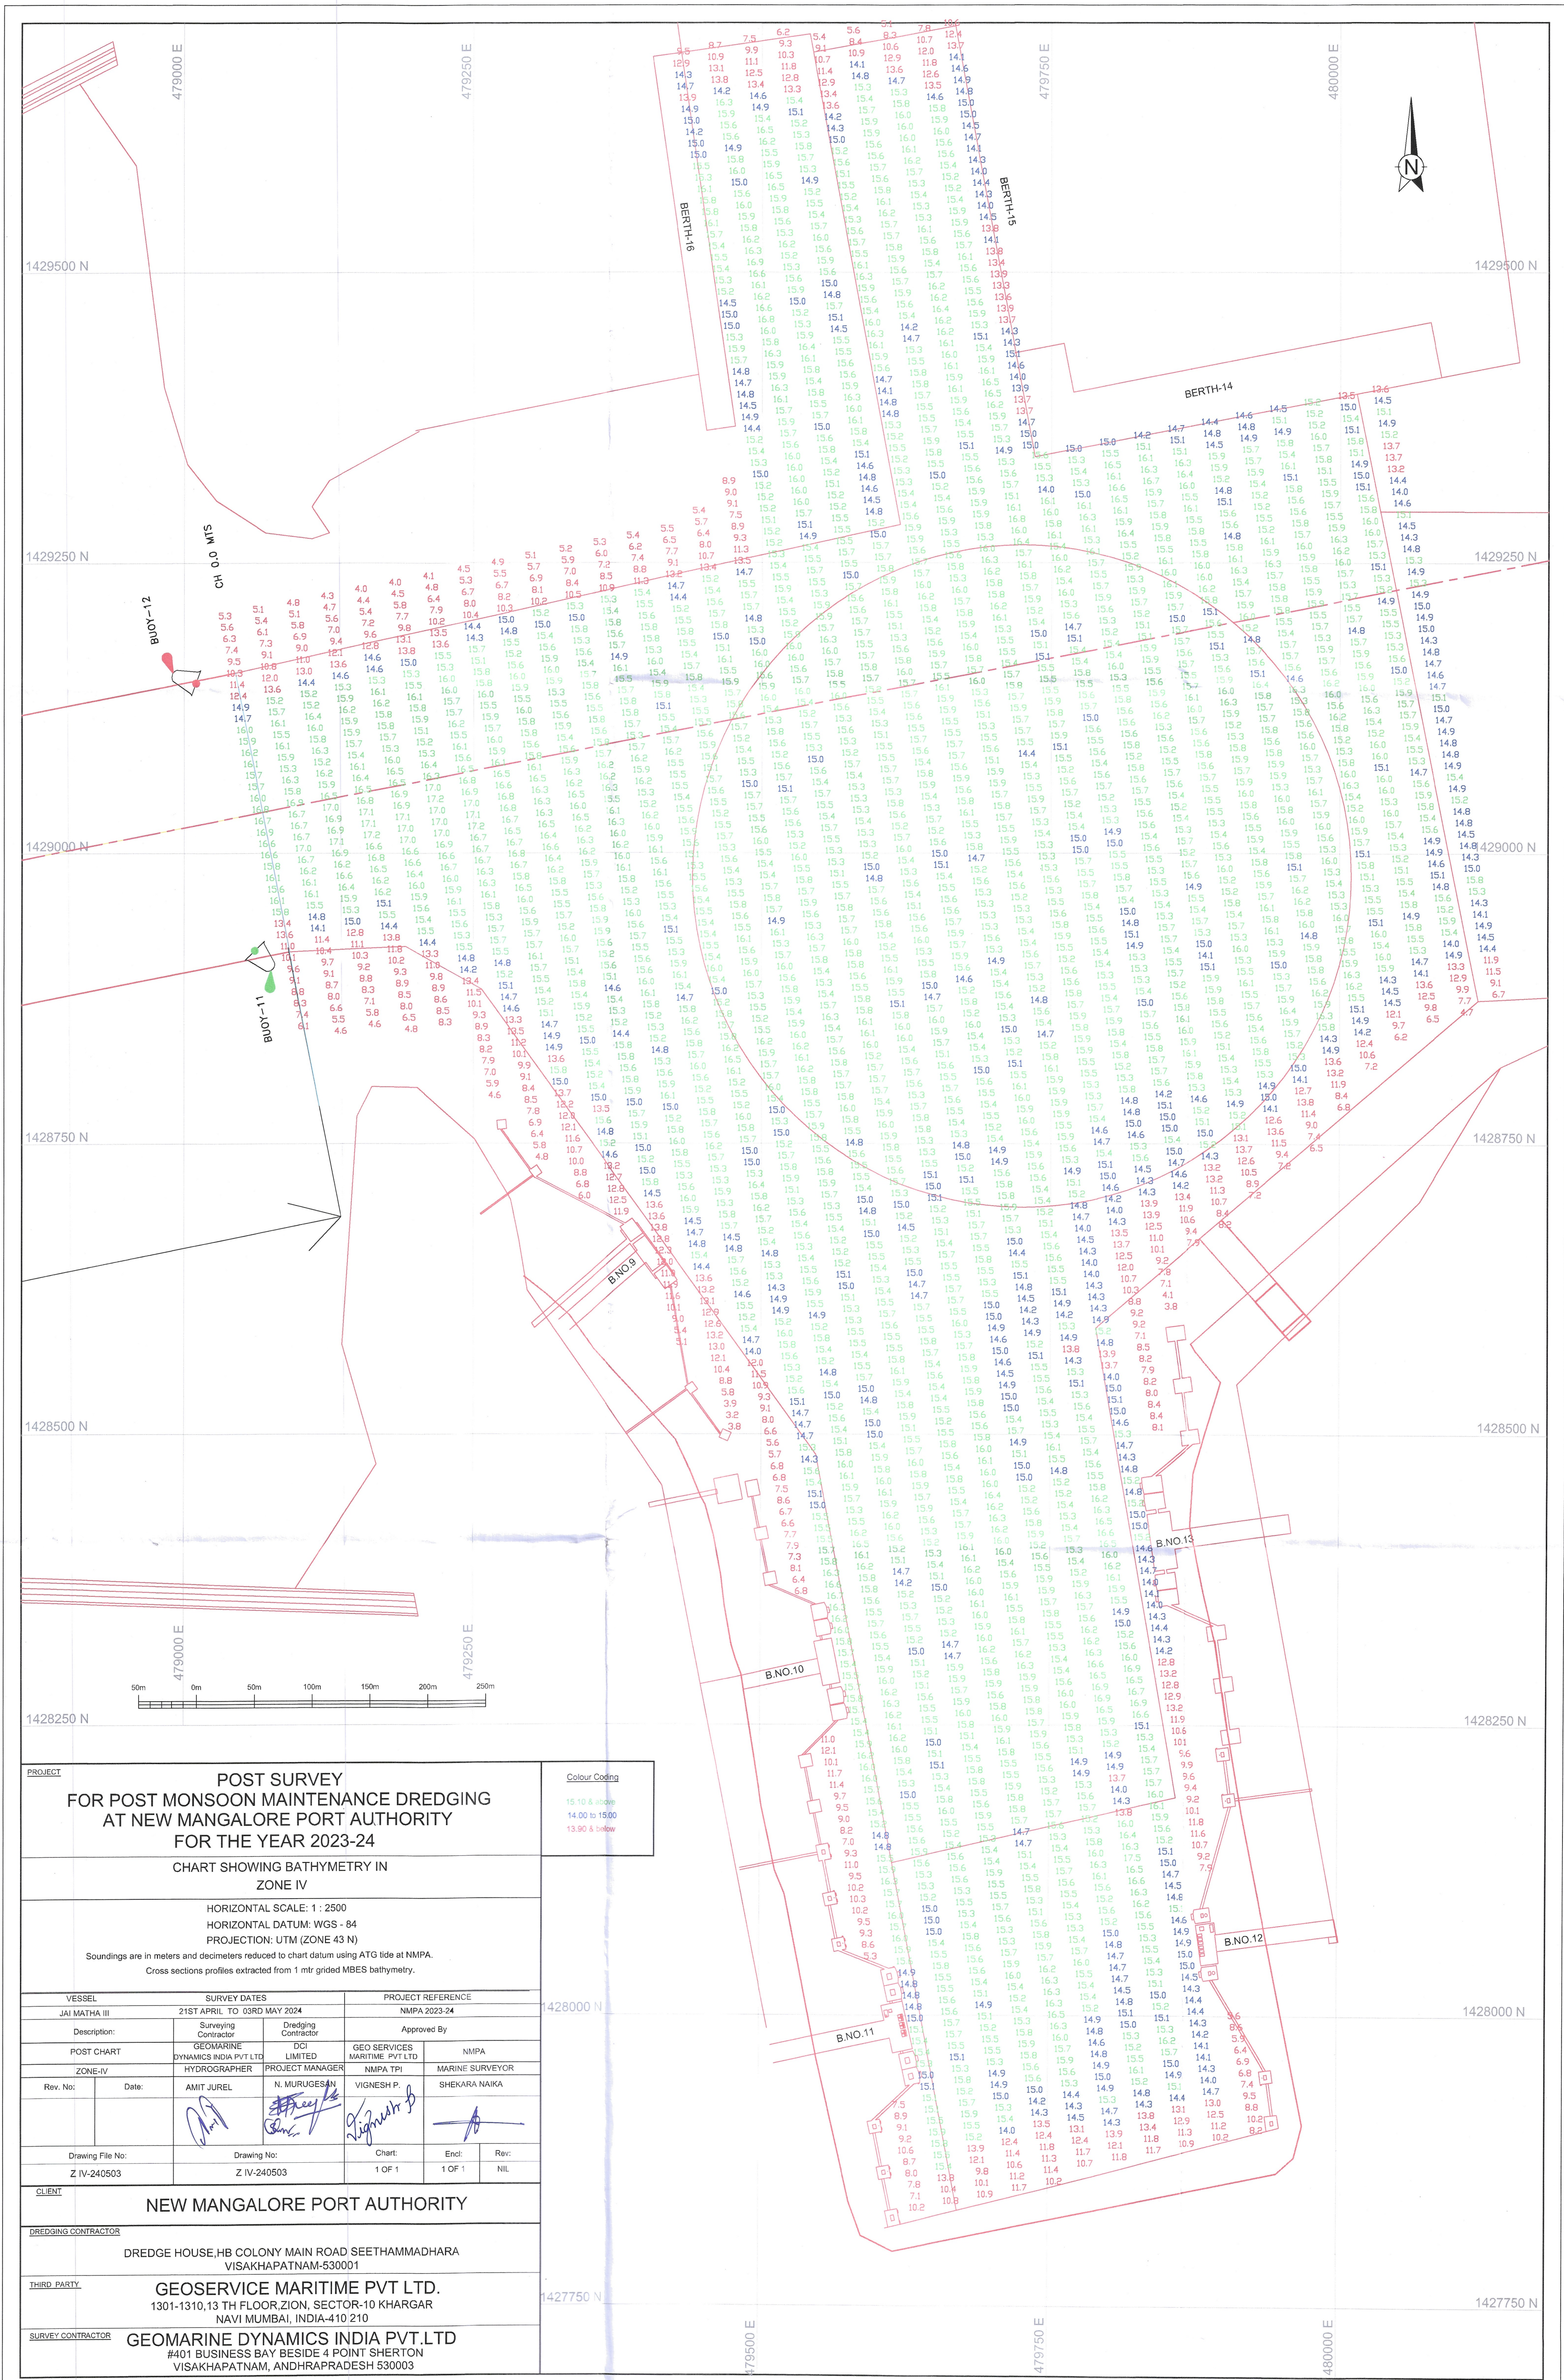
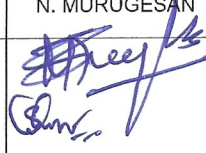


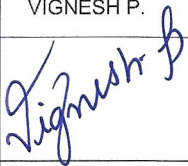

PROJECT		POST SURVEY FOR POST MONSOON MAINTENANCE DREDGING AT NEW MANGALORE PORT AUTHORITY FOR THE YEAR 2023-24						
CHART SHOWING BATHYMETRY IN ZONE IV								
HORIZONTAL SCALE: 1 : 2500 HORIZONTAL DATUM: WGS - 84 PROJECTION: UTM (ZONE 43 N) Soundings are in meters and decimeters reduced to chart datum using ATG tide at NMPA. Cross sections profiles extracted from 1 mtr grided MBES bathymetry.								
VESSEL		SURVEY DATES			PROJECT REFERENCE			
JAI MATHA III		21ST APRIL TO 03RD MAY 2024			NMPA 2023-24			
Description:		Surveying Contractor	Dredging Contractor	Approved By				
POST CHART		GEOMARINE DYNAMICS INDIA PVT LTD	LIMITED	GEO SERVICES MARITIME PVT LTD		NMPA		
ZONE-IV		HYDROGRAPHER	PROJECT MANAGER	NMPA TPI		MARINE SURVEYOR		
Rev. No:	Date:	AMIT JUREL	N. MURUGESAN	VIGNESH P.		SHEKARA NAIKA		
								
Drawing File No:		Drawing No:			Chart:		End:	Rev:
Z IV-240503		Z IV-240503			1 OF 1		1 OF 1	NIL
CLIENT		NEW MANGALORE PORT AUTHORITY						
DREDGING CONTRACTOR		DREDGE HOUSE, HB COLONY MAIN ROAD SEETHAMMAHARA VISAKHAPATNAM-530001						
THIRD PARTY		GEOSERVICE MARITIME PVT LTD. 1301-1310, 13 TH FLOOR, ZION, SECTOR-10 KHARGAR NAVI MUMBAI, INDIA-410 210						
SURVEY CONTRACTOR		GEOMARINE DYNAMICS INDIA PVT. LTD #401 BUSINESS BAY BESIDE 4 POINT SHERTON VISAKHAPATNAM, ANDHRA PRADESH 530003						