
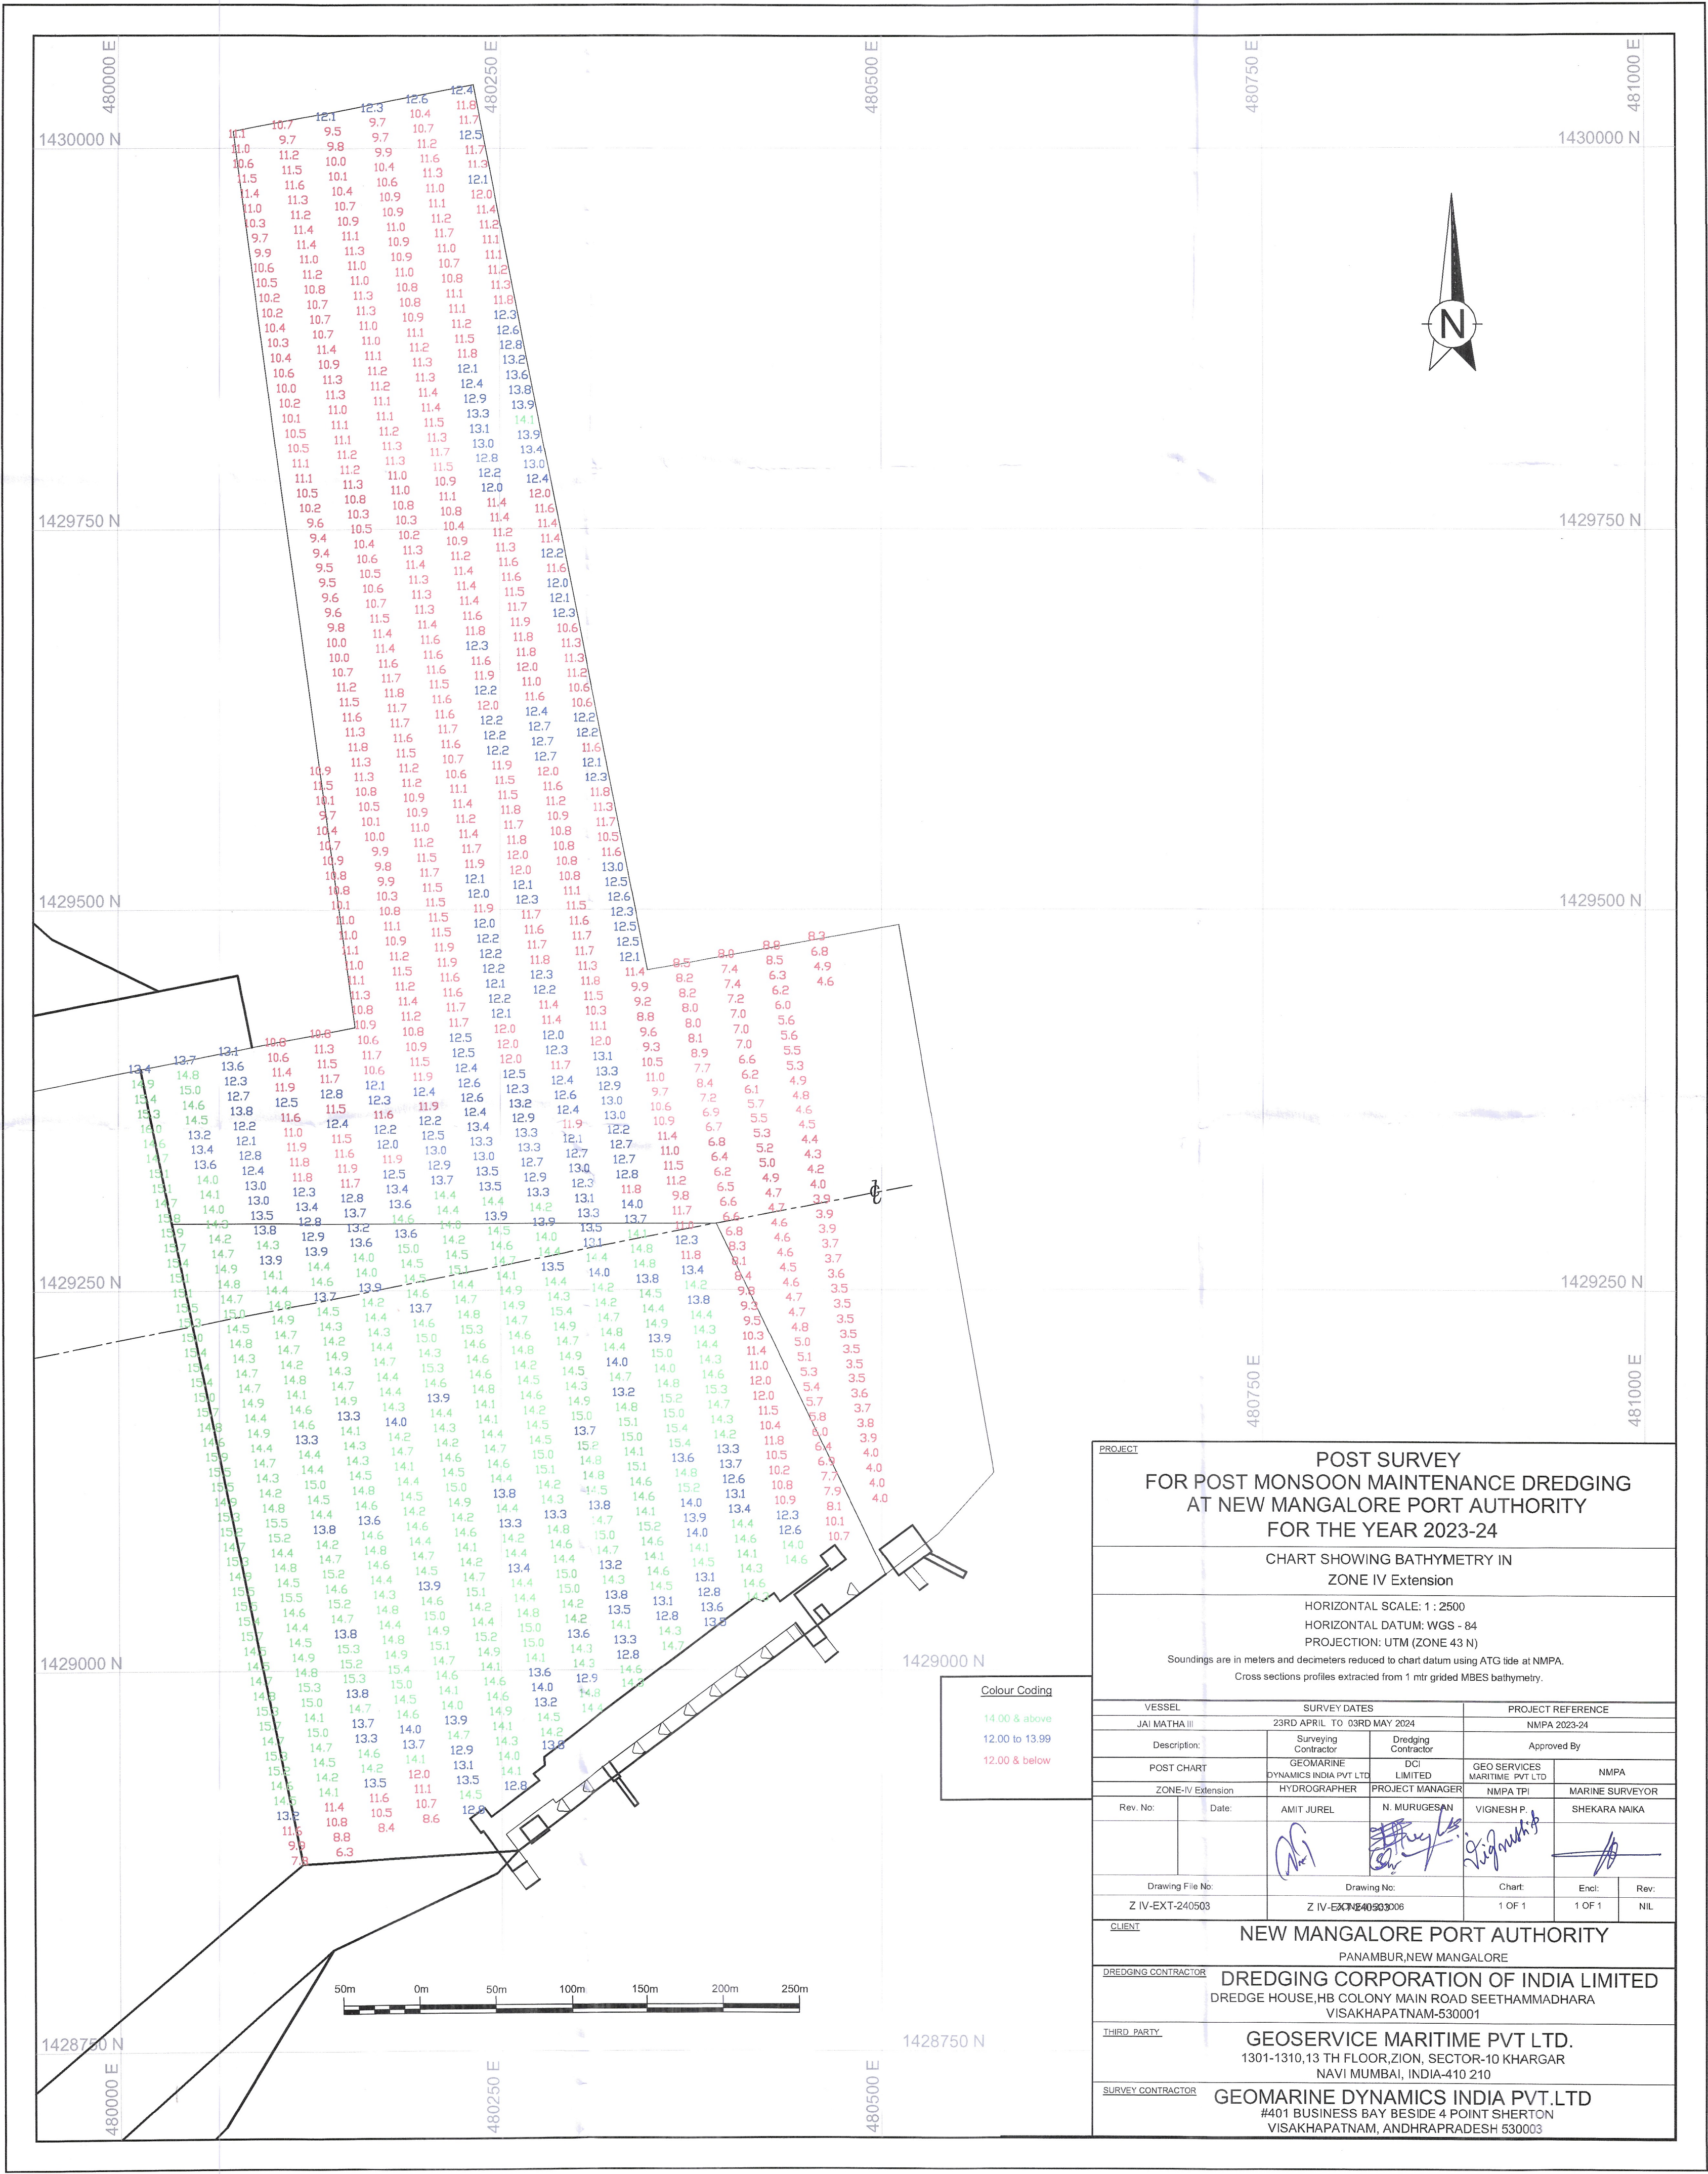
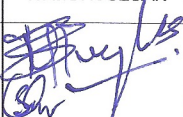


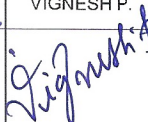

PROJECT						
POST SURVEY FOR POST MONSOON MAINTENANCE DREDGING AT NEW MANGALORE PORT AUTHORITY FOR THE YEAR 2023-24						
CHART SHOWING BATHYMETRY IN ZONE IV Extension						
HORIZONTAL SCALE: 1 : 2500 HORIZONTAL DATUM: WGS - 84 PROJECTION: UTM (ZONE 43 N) Soundings are in meters and decimeters reduced to chart datum using ATG tide at NMPA. Cross sections profiles extracted from 1 mtr gridd MBES bathymetry.						
VESSEL		SURVEY DATES			PROJECT REFERENCE	
JAI MATHA III		23RD APRIL TO 03RD MAY 2024			NMPA 2023-24	
Description:		Surveying Contractor	Dredging Contractor		Approved By	
POST CHART		GEOMARINE DYNAMICS INDIA PVT LTD	DCI LIMITED		GEO SERVICES MARITIME PVT LTD	NMPA
ZONE-IV Extension		HYDROGRAPHER	PROJECT MANAGER		NMPA TPI	MARINE SURVEYOR
Rev. No.	Date:	AMIT JUREL	N. MURUGESAN		VIGNESH P.	SHEKARA NAIKA
						
Drawing File No:		Drawing No:			Chart:	Encl: Rev:
Z IV-EXT-240503		Z IV-EXT-24050306			1 OF 1	1 OF 1 NIL
CLIENT						
NEW MANGALORE PORT AUTHORITY PANAMBUR, NEW MANGALORE						
DREDGING CONTRACTOR						
DREDGING CORPORATION OF INDIA LIMITED DREDGE HOUSE, HB COLONY MAIN ROAD SEETHAMMADHARA VISAKHAPATNAM-530001						
THIRD PARTY						
GEOSERVICE MARITIME PVT LTD. 1301-1310, 13 TH FLOOR, ZION, SECTOR-10 KHARGAR NAVI MUMBAI, INDIA-410 210						
SURVEY CONTRACTOR						
GEOMARINE DYNAMICS INDIA PVT. LTD #401 BUSINESS BAY BESIDE 4 POINT SHERTON VISAKHAPATNAM, ANDHRAPRADESH 530003						