



New Admin Building

(IN/OUT)

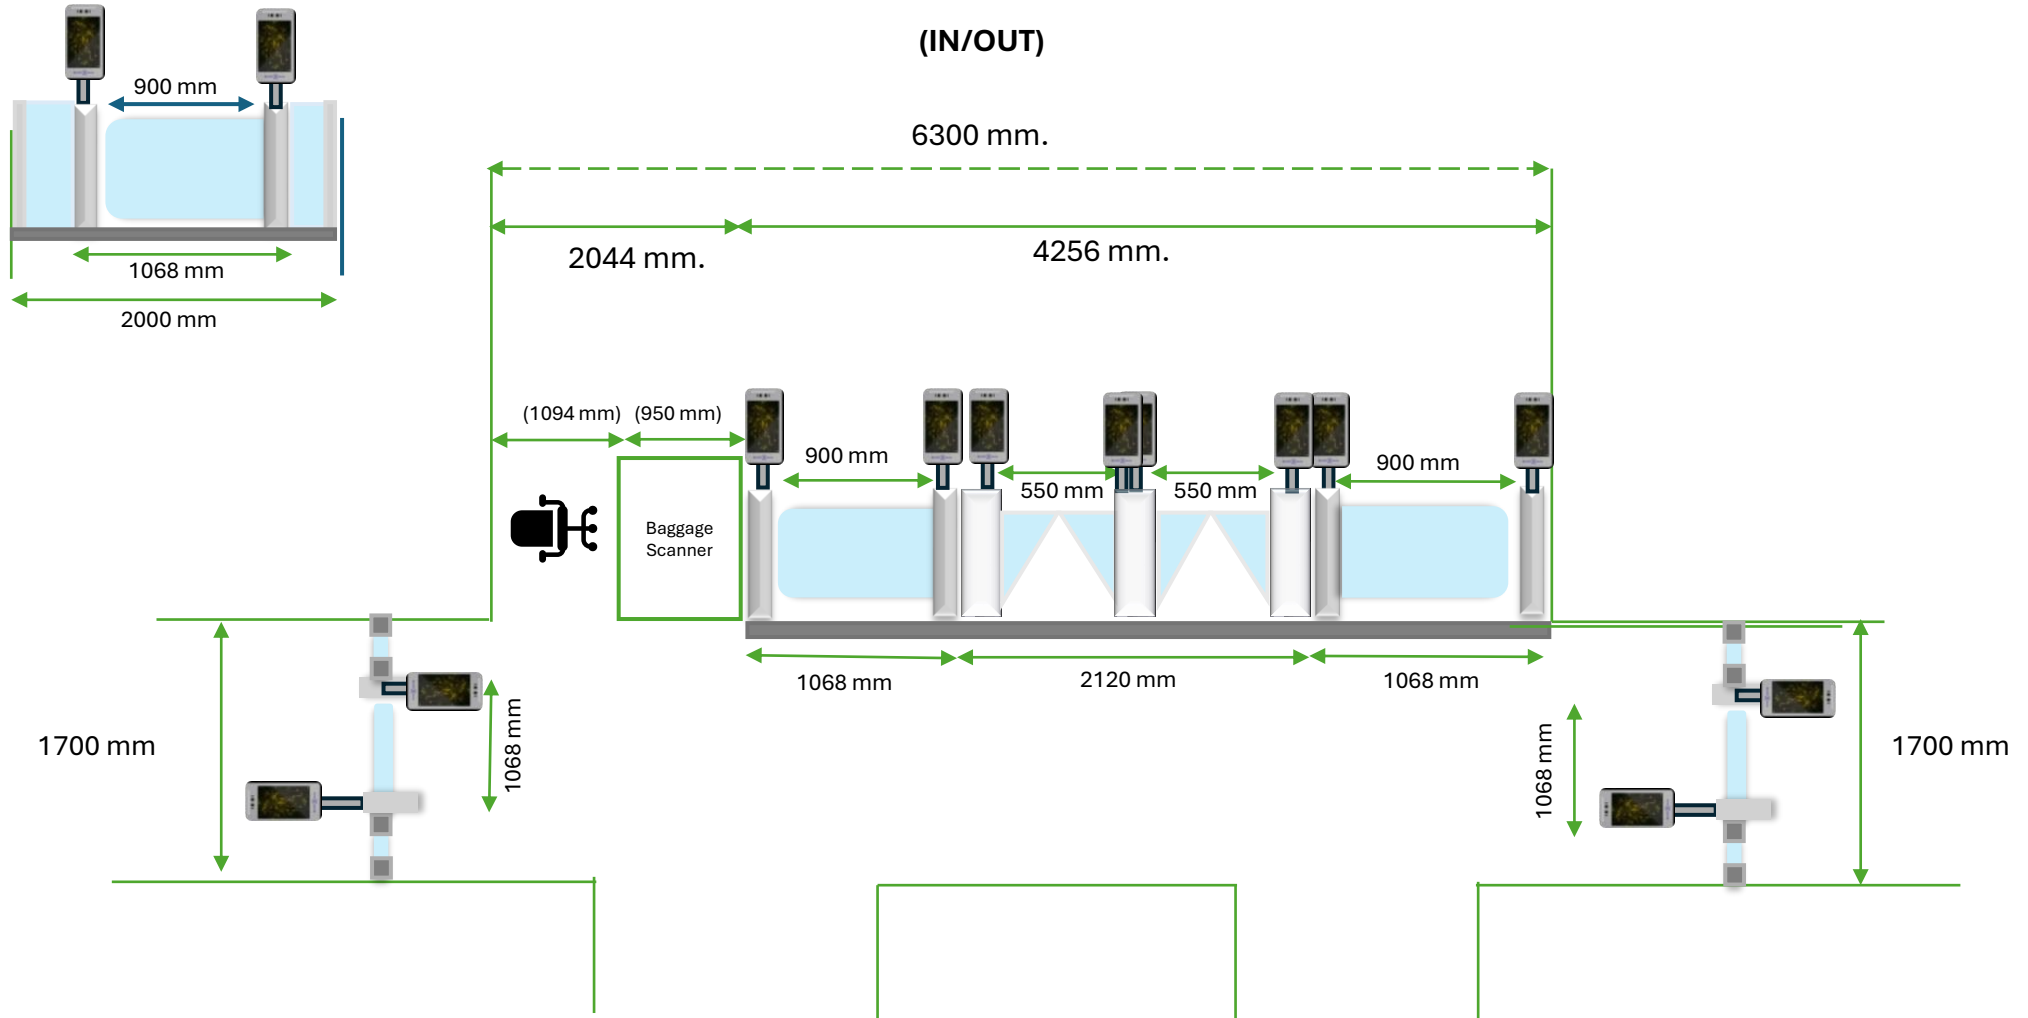

Old Admin Building

(IN/OUT)

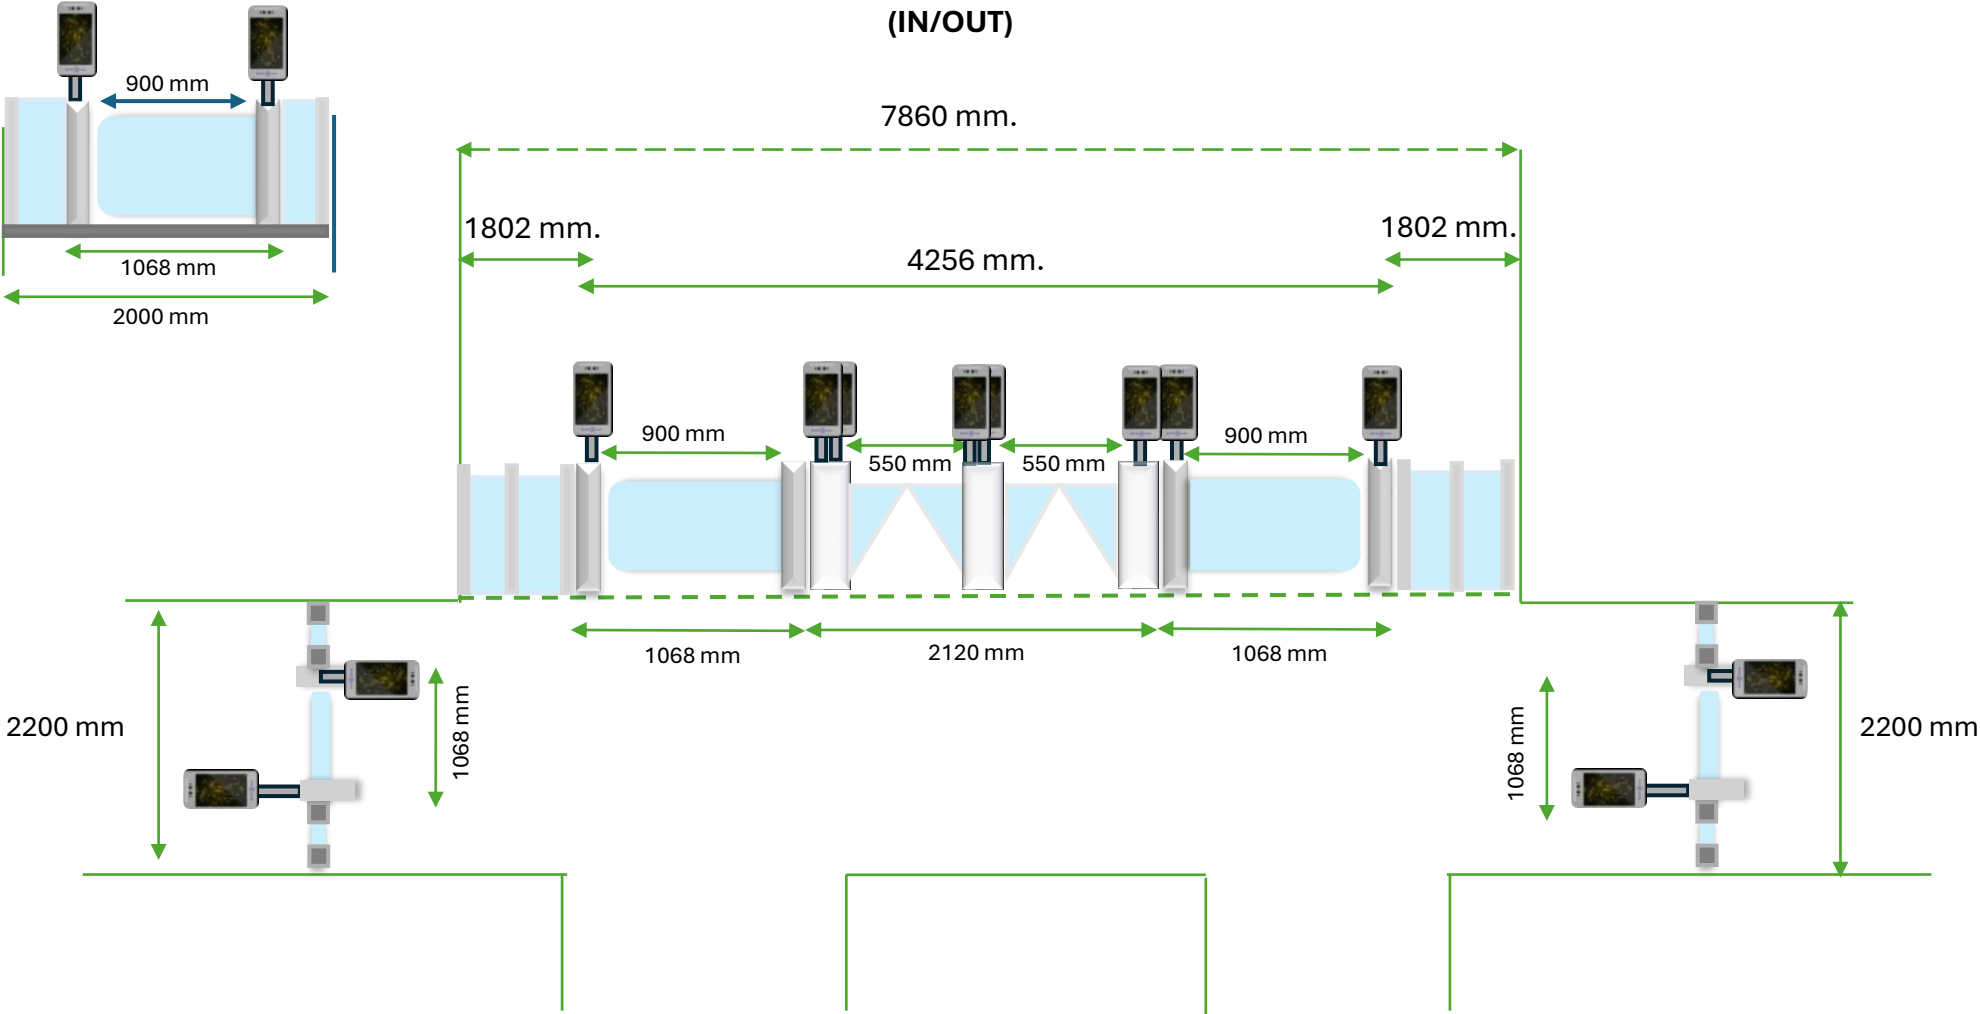

LAN Network

